


PUD SITE PLAN ONE UNIVERSITY PLACE UNIVERSITY HEIGHTS, IOWA

PLAT PREPARED BY:
MMS CONSULTANTS INC.
1917 SOUTH GILBERT ST.
IOWA CITY, IOWA, 52240

APPLICANT:
JEFF MAXWELL
3011 SIERRA COURT SW
IOWA CITY, IOWA 52244

APPLICANT'S ATTORNEY:
THOMAS H. GELMAN
321 E. MARKET ST.
IOWA CITY, IOWA 52240

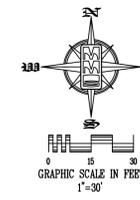

- SHEET INDEX**
- LAYOUT PLAN
 - SITE EASEMENT LAYOUT
 - EXISTING CONDITIONS & SENSITIVE AREAS DEVELOPMENT PLAN**
 - SITE GRADING & EROSION CONTROL PLAN & SENSITIVE AREAS SITE PLAN
 - GRADING & EROSION CONTROL PLAN
 - GRADING & EROSION CONTROL PLAN
 - UTILITY PLAN
 - DIMENSION PLAN
 - DIMENSION PLAN

NEUMANN MONSON
ARCHITECTS

A PROFESSIONAL CORPORATION

221 E. COLLEGE ST. IOWA CITY, IA 52240

319-338-7878 319-338-7879 FAX

Consultants:
MMS CONSULTANTS, Inc.
Iowa City, Iowa (319) 351-8282
Cedar Rapids, Iowa (319) 841-5188
Civil Engineers Land Planners
Landscape Architects Land Surveyors
Environmental Specialists

STANDARD LEGEND AND NOTES

---	PROPERTY &/or BOUNDARY LINES
---	CONGRESSIONAL SECTION LINES
---	RIGHT-OF-WAY LINES
---	EXISTING RIGHT-OF-WAY LINES
---	CENTER LINES
---	EXISTING CENTER LINES
---	LOT LINES, INTERNAL
---	LOT LINES, PLATTED OR BY DEED
---	PROPOSED EASEMENT LINES
---	EXISTING EASEMENT LINES
---	BENCHMARK
---	RECORDED DIMENSIONS
---	CURVE SEGMENT NUMBER
(R)	PROPOSED
(E)	EXISTING
---	POWER POLE
---	POWER POLE W/DROP
---	POWER POLE W/TRANS
---	POWER POLE W/LIGHT
---	GUY POLE
---	LIGHT POLE
---	SANITARY MANHOLE
---	FIRE HYDRANT
---	WATER VALVE
---	DRAINAGE MANHOLE
---	CURB INLET
---	FENCE LINE
---	EXISTING SANITARY SEWER
---	PROPOSED SANITARY SEWER
---	EXISTING STORM SEWER
---	PROPOSED STORM SEWER
---	WATER LINES
---	ELECTRICAL LINES
---	TELEPHONE LINES
---	GAS LINES
---	CONTOUR LINES (1' INTERVAL)
---	PROPOSED GROUND
---	EXISTING GROUND
---	EXISTING TREE LINE
---	EXISTING DECIDUOUS TREE & SHRUB
---	EXISTING EVERGREEN TREES & SHRUBS

THE ACTUAL SIZE AND LOCATION OF ALL PROPOSED FACILITIES SHALL BE VERIFIED WITH CONSTRUCTION DOCUMENTS, WHICH ARE TO BE PREPARED AND SUBMITTED SUBSEQUENT TO THE APPROVAL OF THIS DOCUMENT.



EXISTING CHARACTERISTICS

LOT AREA	231,029 SF (100%)
BUILDING AREA(BA)	26,492 SF (11.5%)
PAVING AREA - PARKING(PA)	59,348 SF (25.7%)
GREEN SPACE AREA	145,189 SF (62.8%)

OFF-SITE IMPERVIOUS AREA 22,266 SF

SENSITIVE AREA HATCH LEGEND

- STEEP SLOPE
- CRITICAL SLOPE
- PROTECTED SLOPE

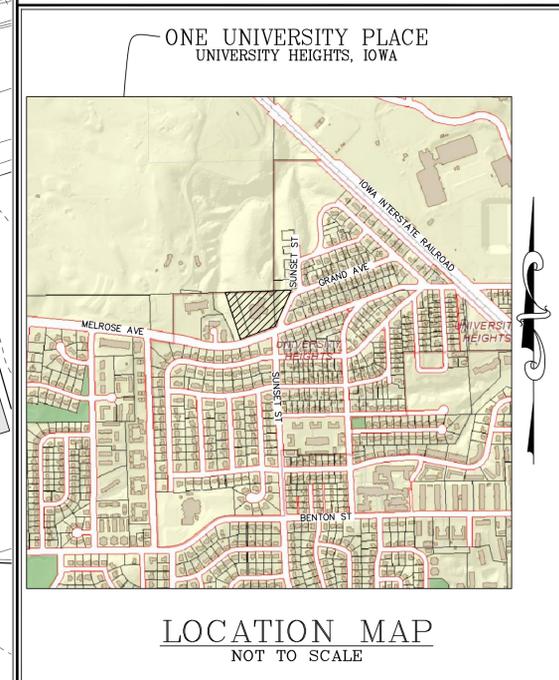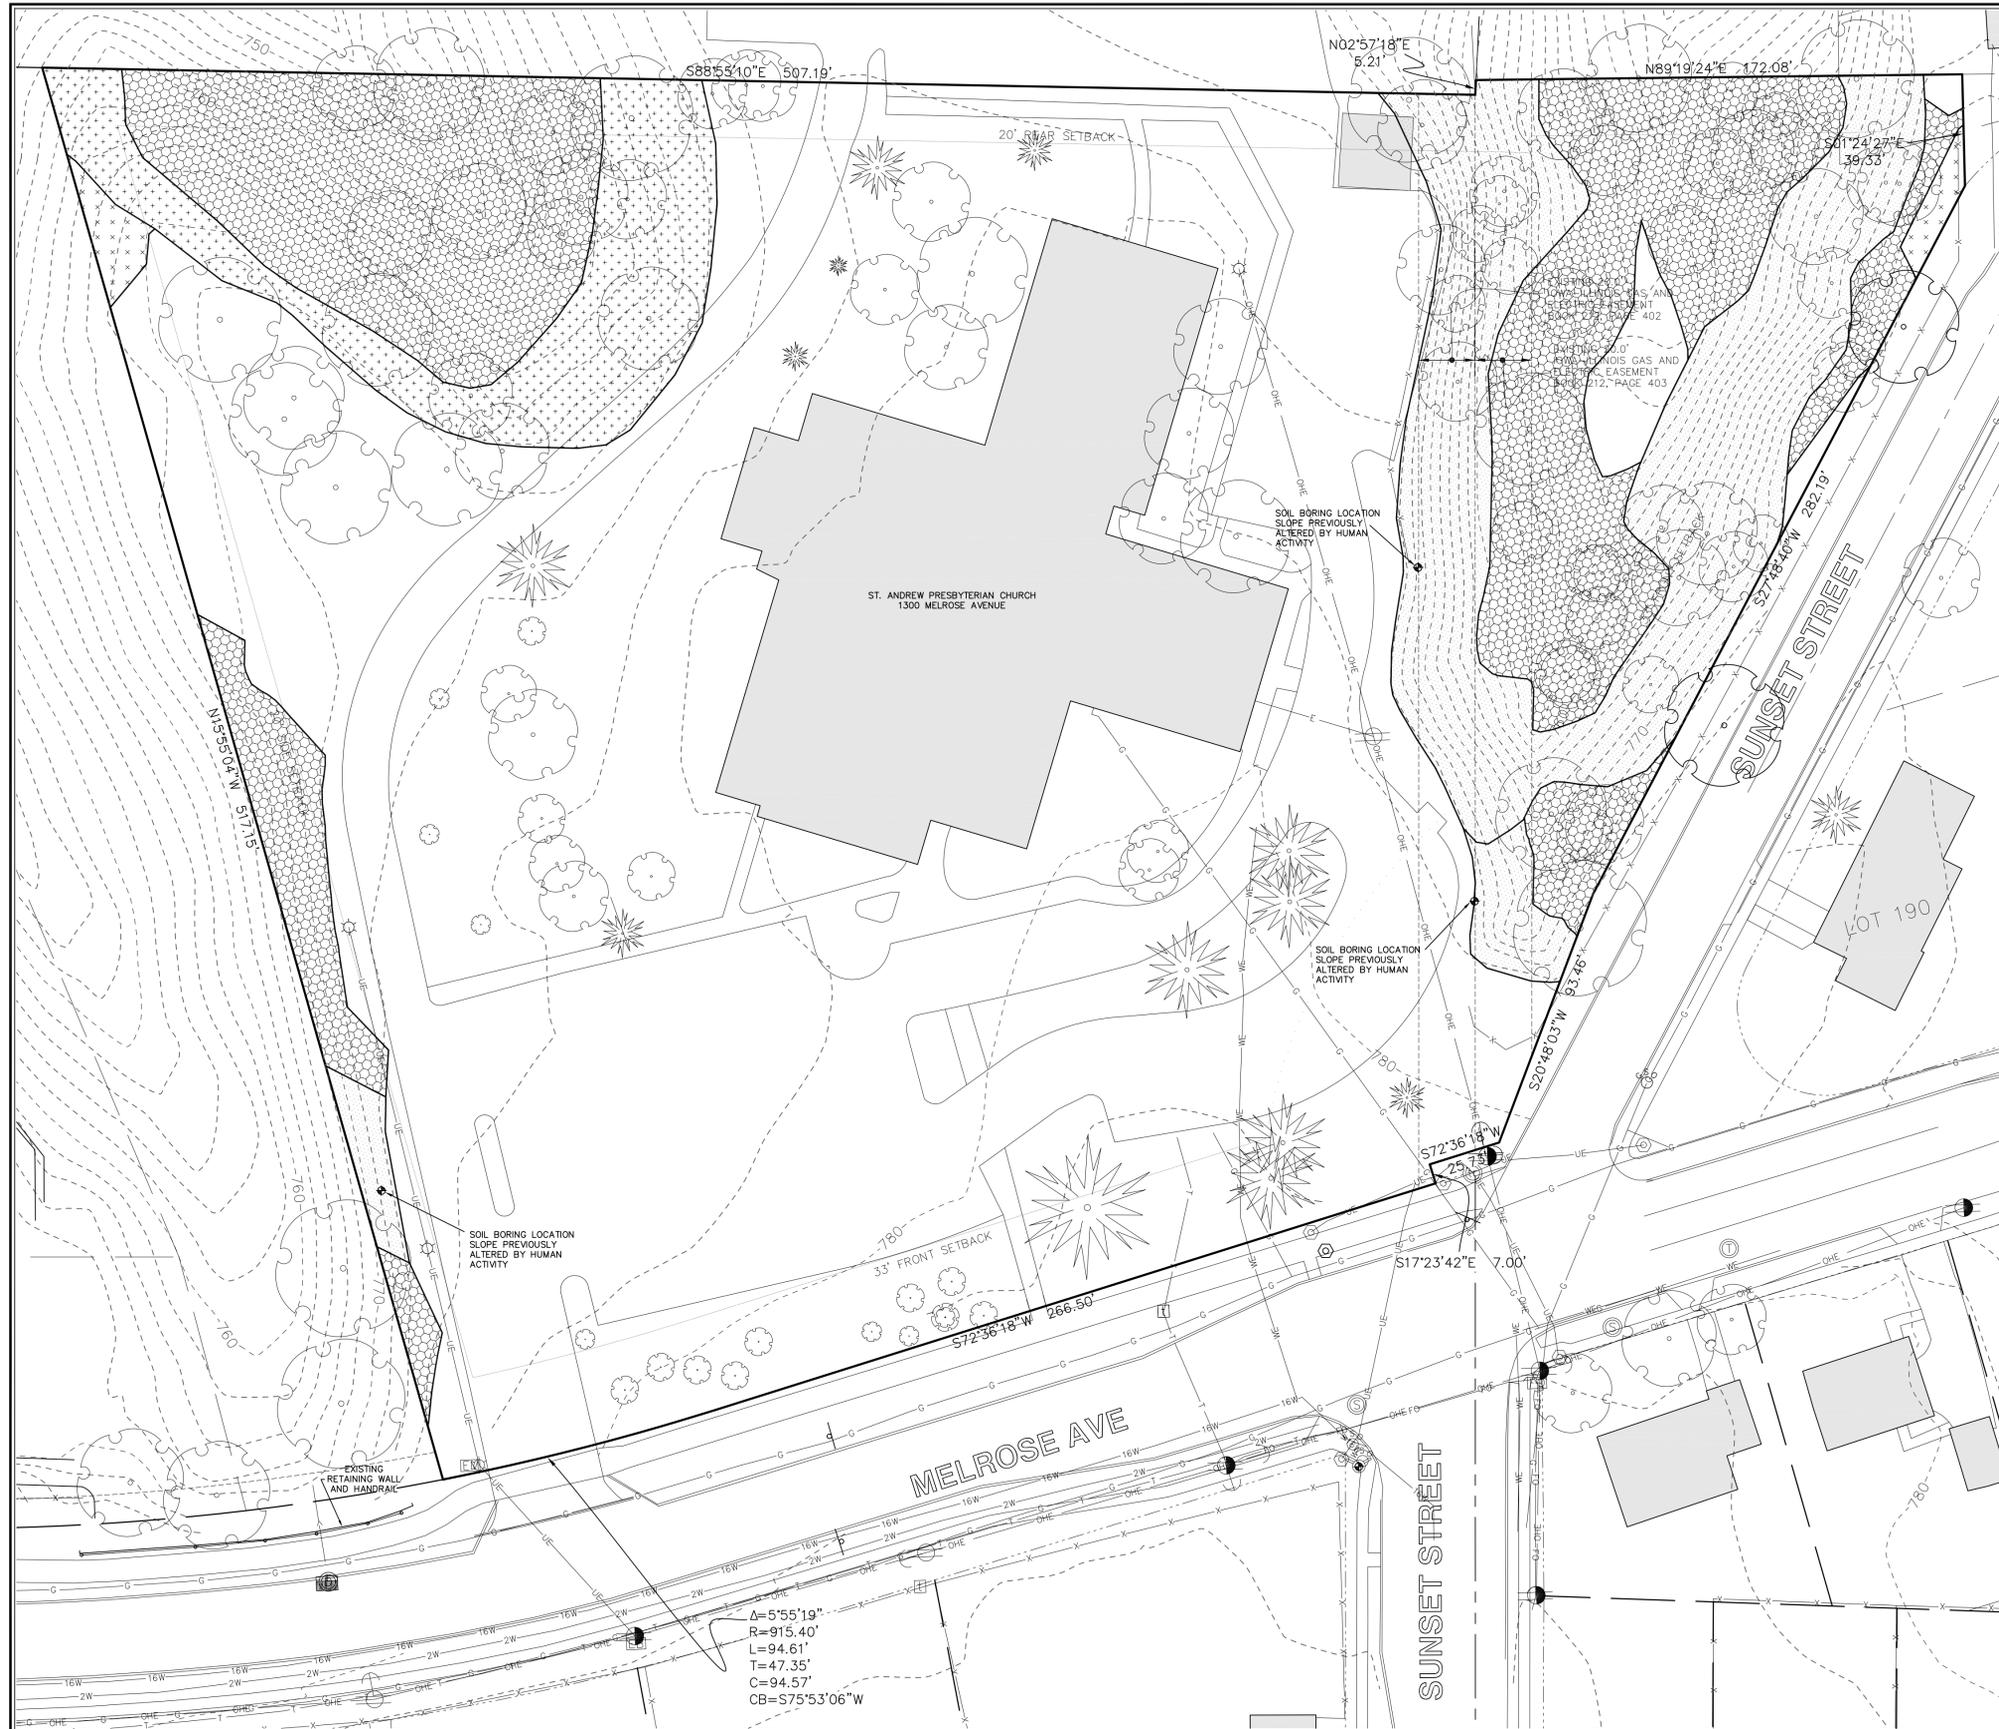

Project Title:
ONE UNIVERSITY PLACE

Owner:

Project No.: 08,016
Drawn by:
Checked by:

Issue:

Date	Description
4.22.2011	PUD SUBMISSION
5.25.2011	PER CLIENT REQUEST
7.06.2011	PER CITY REVIEW
7.07.2011	LOCATE BORING LOCATIONS
8.04.2011	PER CITY REVIEW
9.01.2011	PER CITY REVIEW

Note:
FIELD VERIFY ALL DIMENSIONS AND CLEARANCES.
DO NOT SCALE DRAWINGS. CONSULT SHOP DRAWINGS AND OTHER APPROPRIATE DRAWINGS.
LAY OUT AND COORDINATE ALL WORK PRIOR TO INSTALLATION FOR ACCURACY AND NON-INTERFERENCE WITH OTHER TRADES. READ PROJECT MANUAL.

© COPYRIGHT
UNAUTHORIZED COPYING, DISCLOSURE OR CONSTRUCTION WITHOUT WRITTEN PERMISSION BY NEUMANN MONSON IS PROHIBITED.
UNAUTHORIZED SCANNING OF DRAWINGS IS PROHIBITED.

Sheet Title:
EXISTING CONDITIONS PLAN AND SENSITIVE AREAS DEVELOPMENT PLAN

Sheet Number:

C-103