


Consultants:
CONFLUENCE

Project Title:
ONE UNIVERSITY PLACE

Date	Description
9.08.2011	PUD SUBMISSION

© COPYRIGHT
UNAUTHORIZED COPYING, DISCLOSURE OR CONSTRUCTION
WITHOUT WRITTEN PERMISSION BY NEUMANN MONSON
PC IS PROHIBITED.
UNAUTHORIZED SCANNING OF DRAWINGS IS PROHIBITED.

Sheet Title:
**NEIGHBORHOOD
COMMERCIAL/
CONDO BUILDING
SIXTH FLOOR
EXTERIOR PLAN**

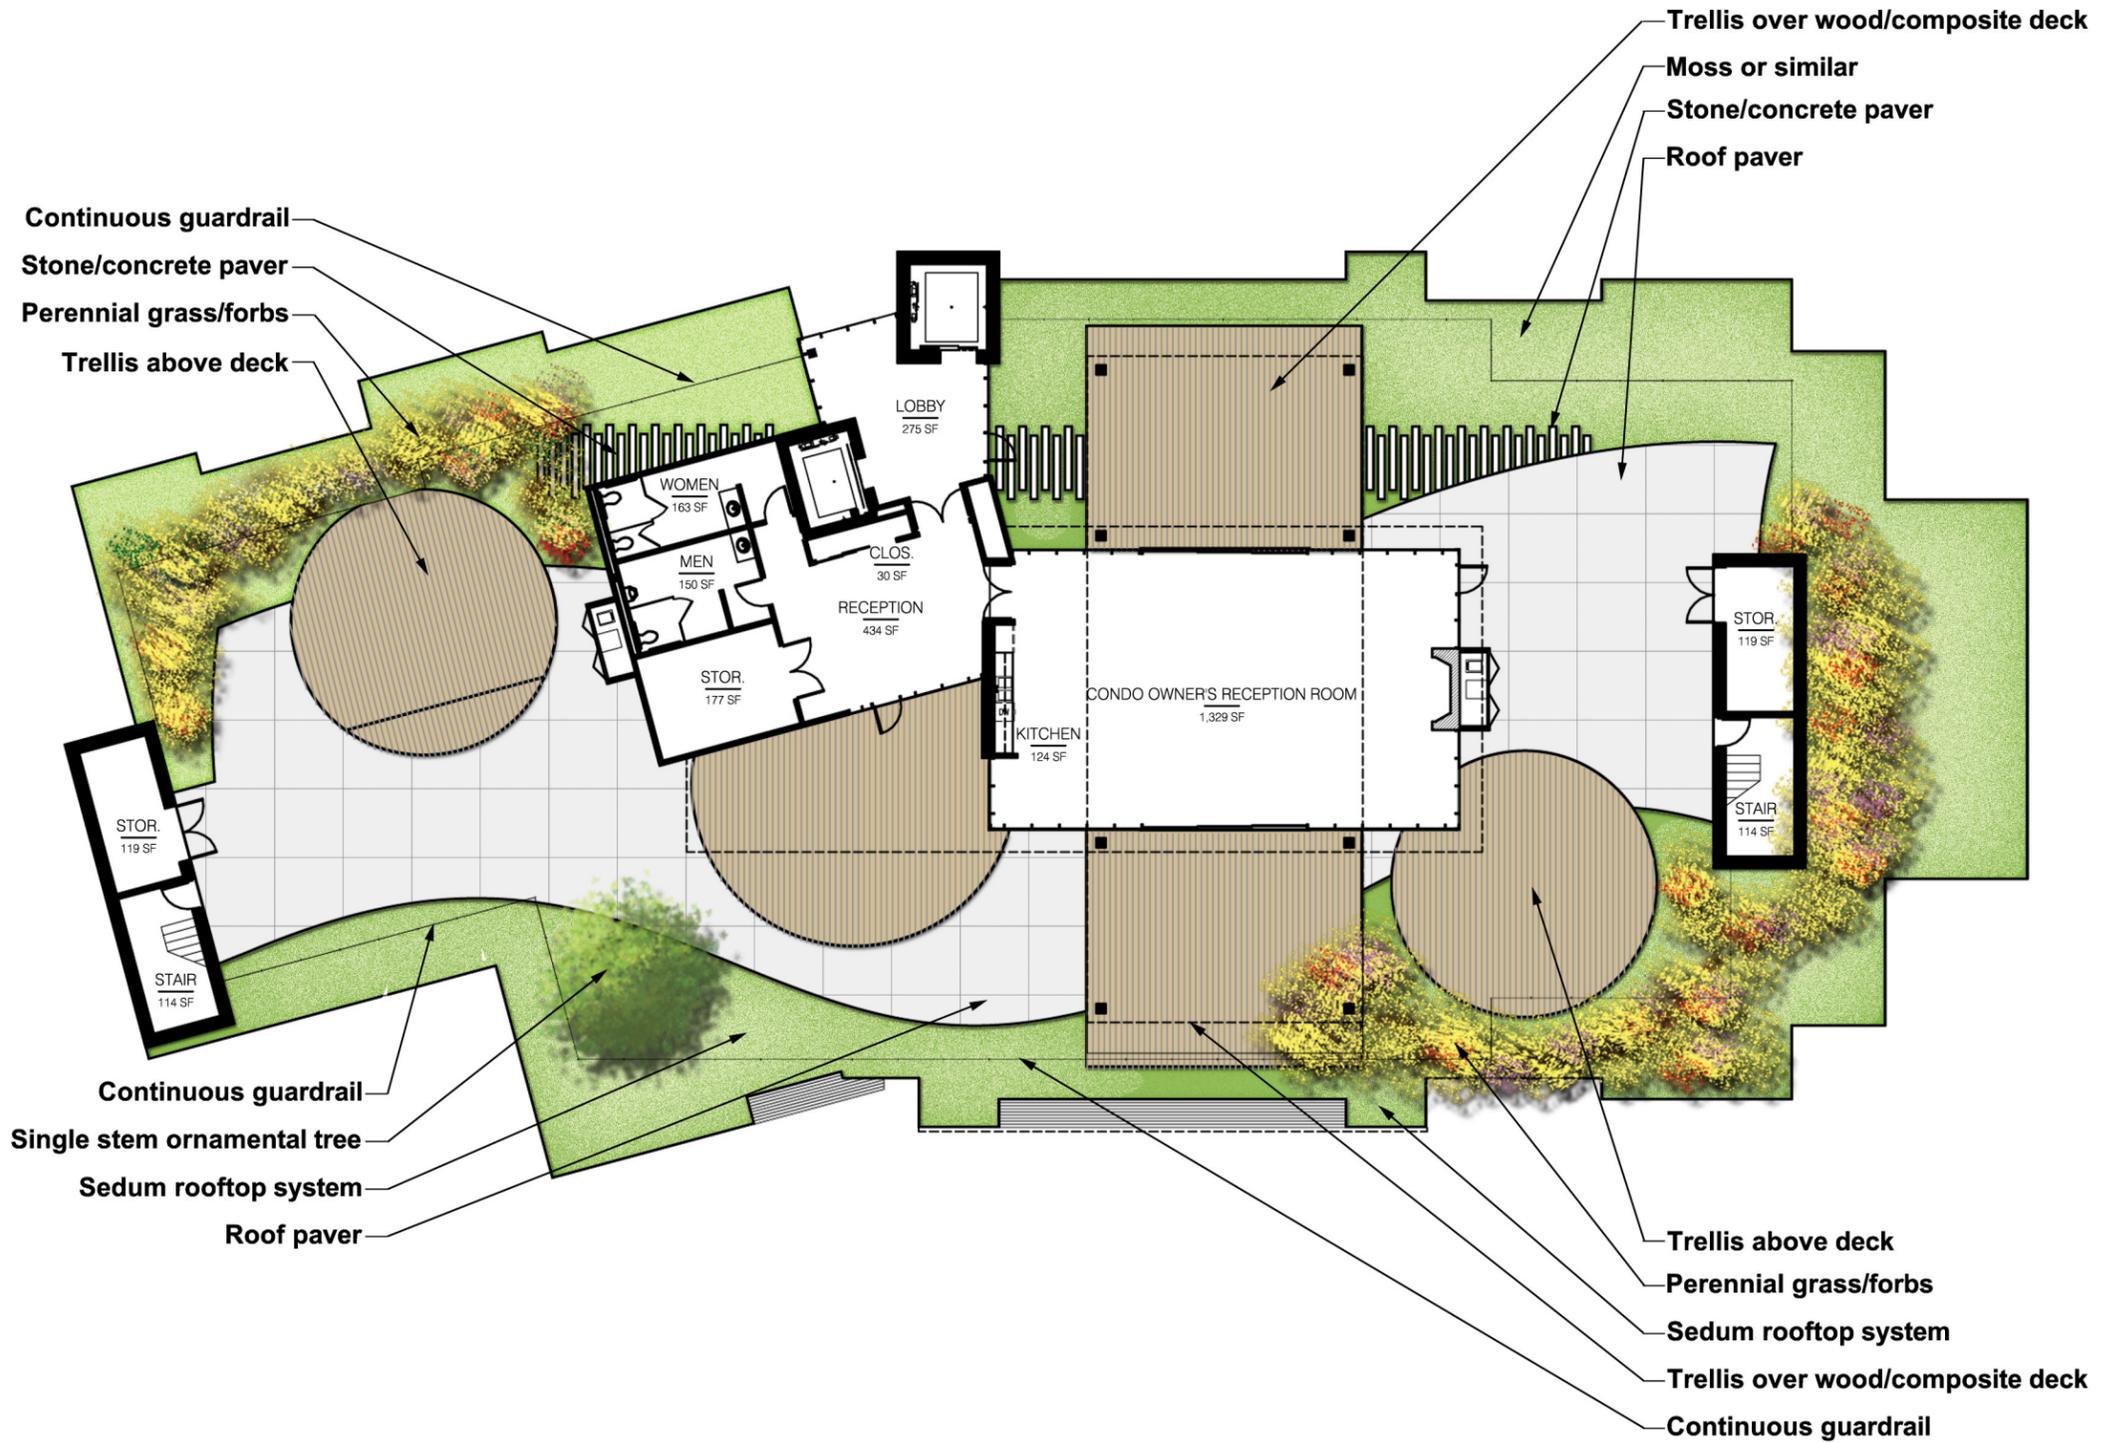

A2 SIXTH FLOOR EXTERIOR PLAN

