


# UNIVERSITY HEIGHTS COMMUNITY SPACE - PLAN A

3/16" = 1'-0"



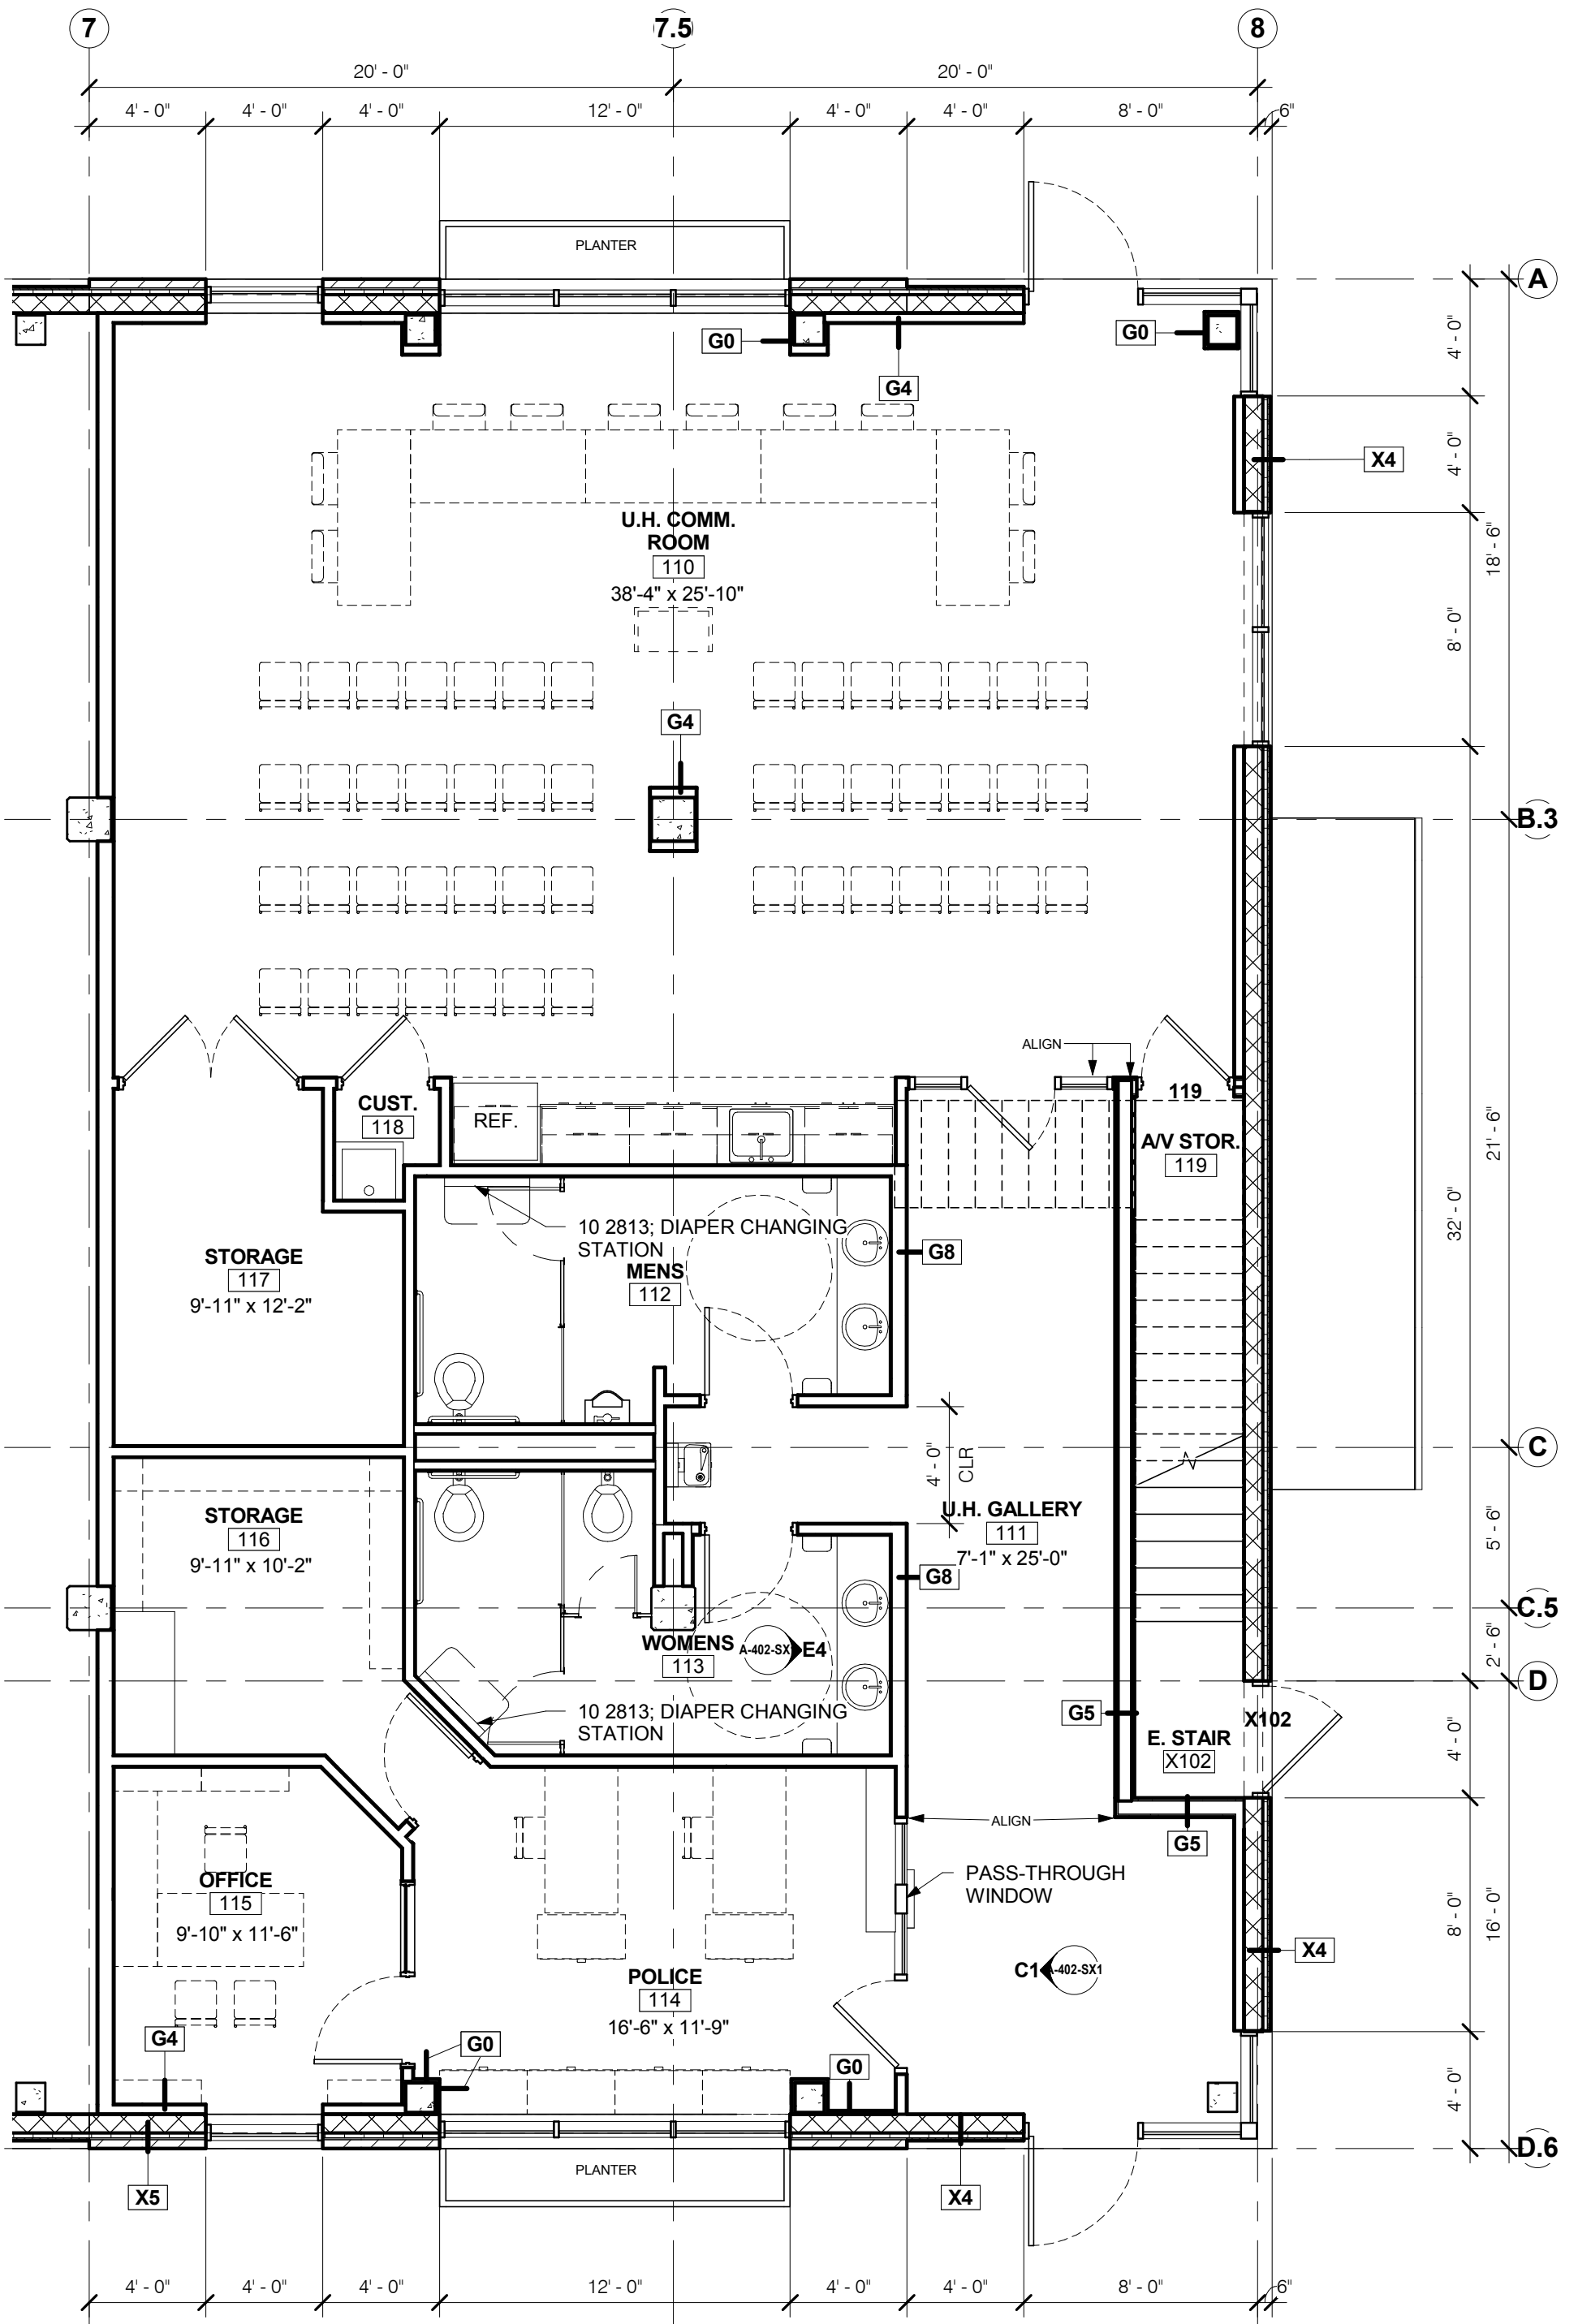

# UNIVERSITY HEIGHTS COMMUNITY SPACE - PLAN B

3/16" = 1'-0"

