


Consultants:

Project Title:
ONE UNIVERSITY PLACE


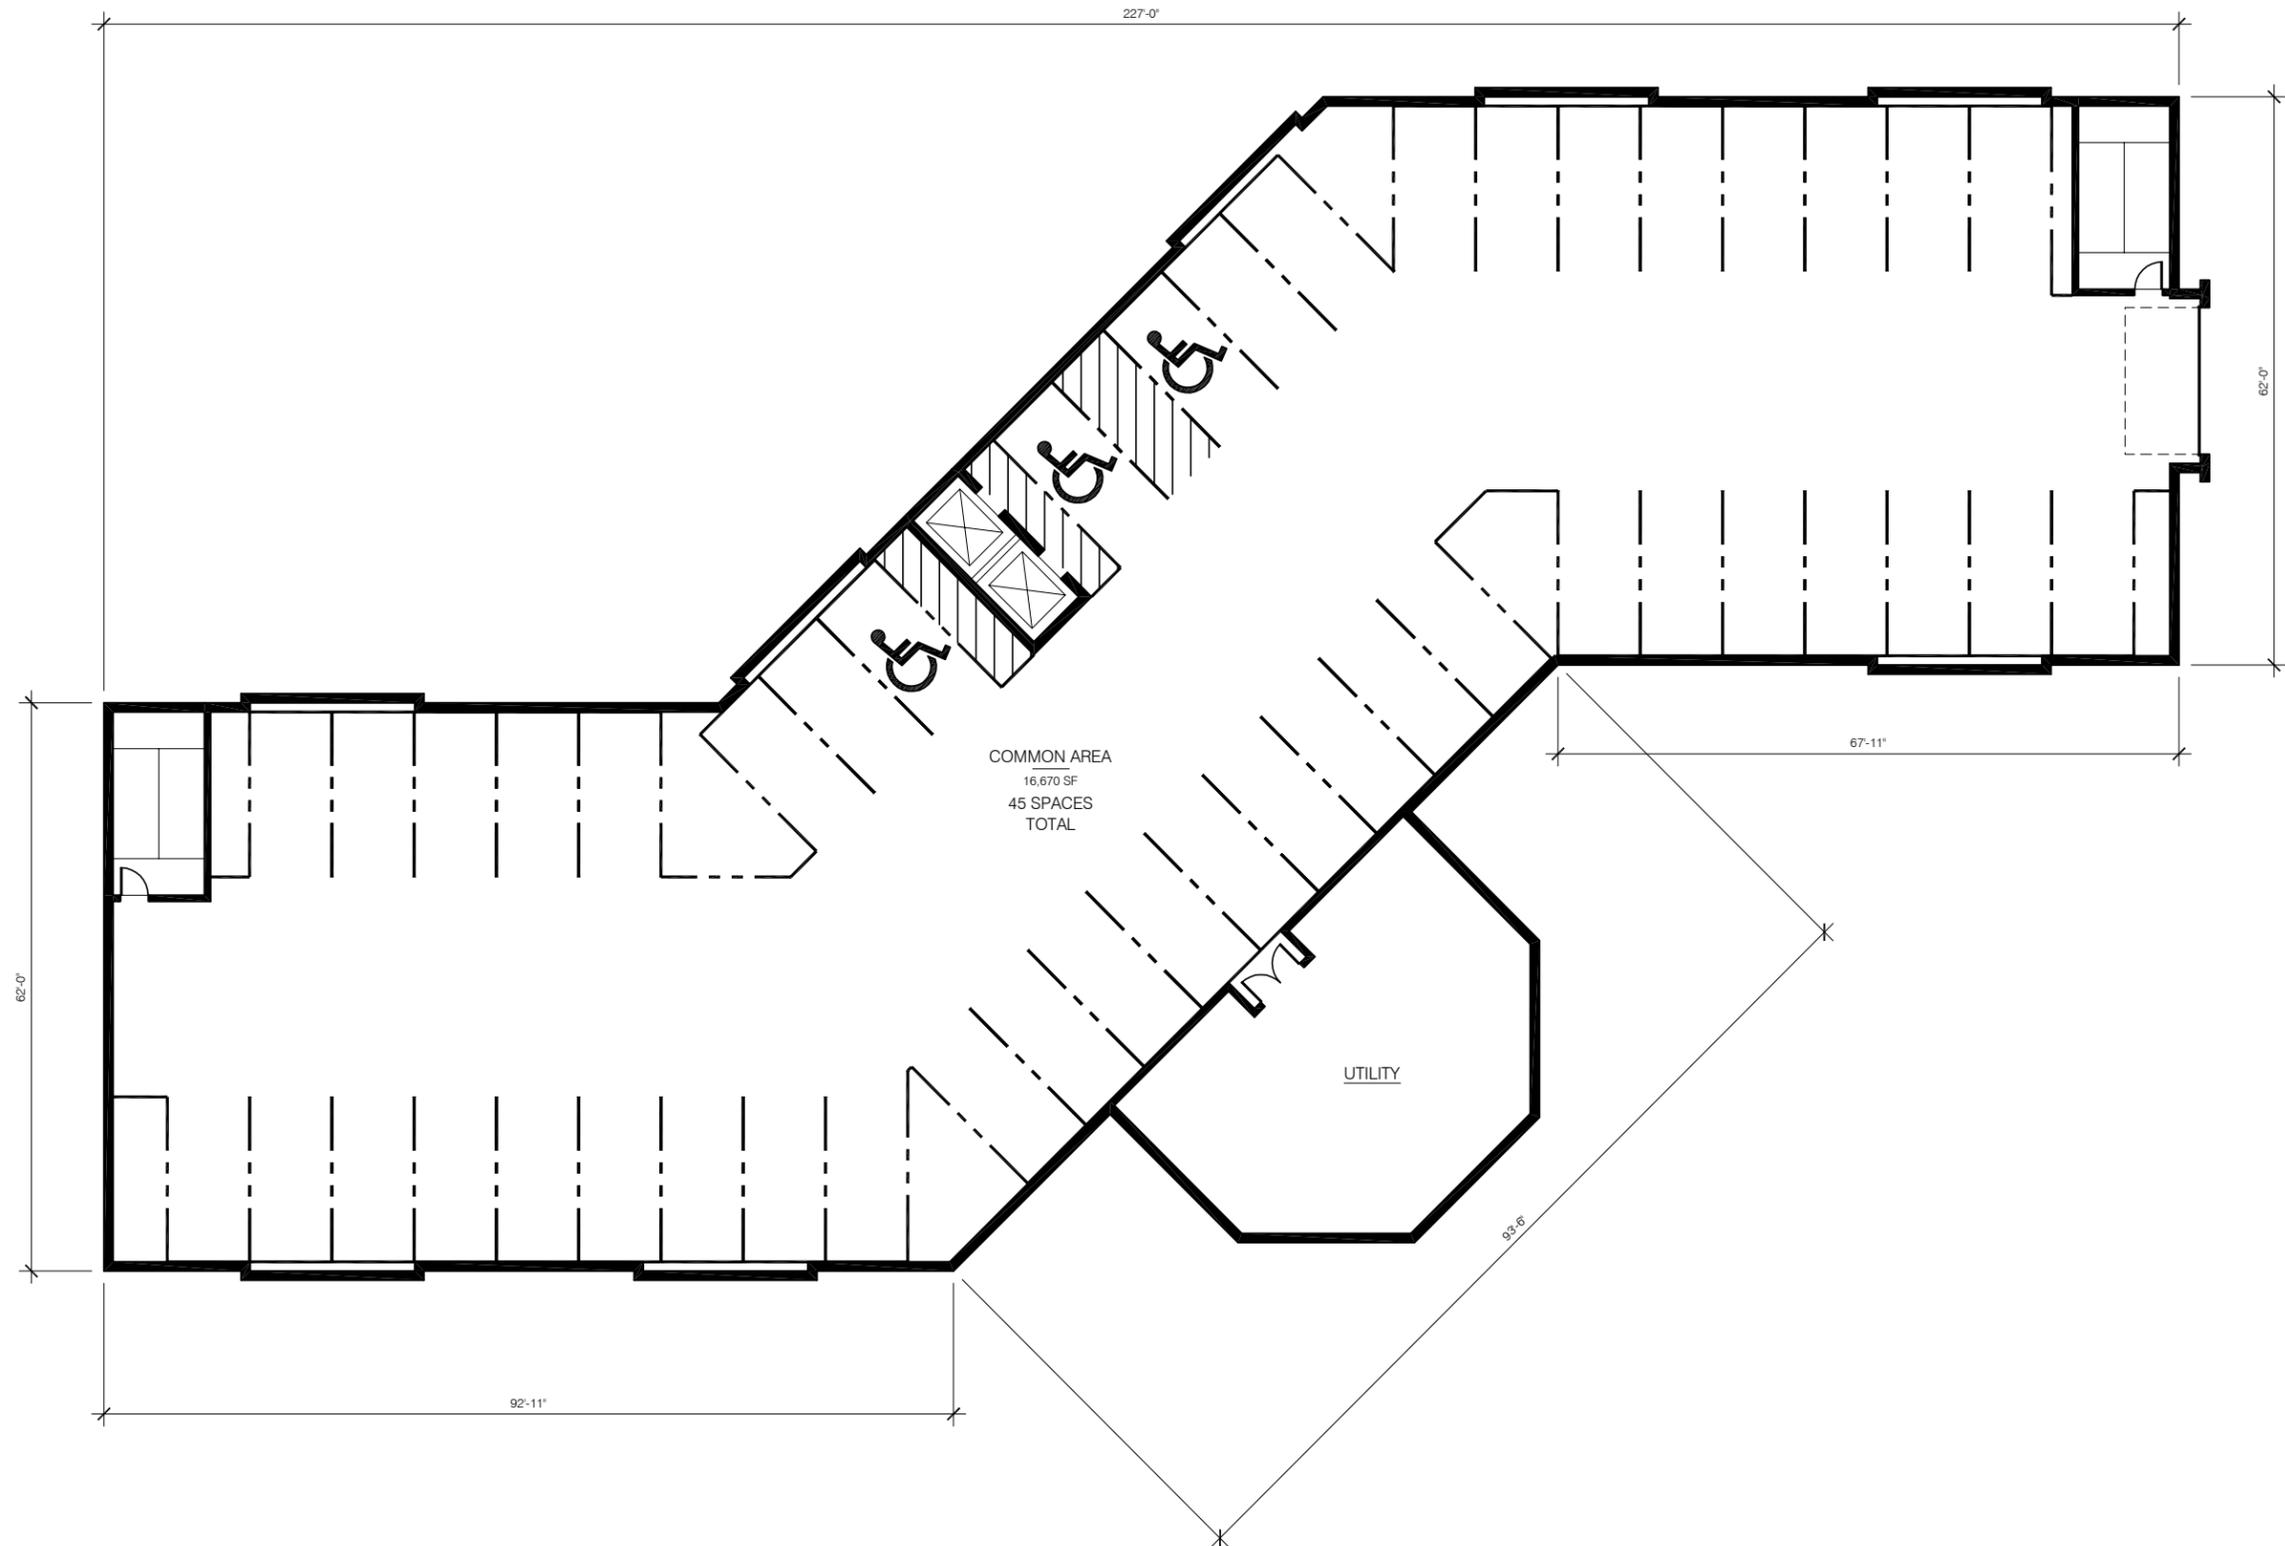


COMMON AREA
 16,670 SF
 45 SPACES
 TOTAL

UTILITY

Date	Description
9.08.2011	PUD SUBMISSION

NEIGHBORHOOD COMMERCIAL CONDO BUILDING - LVL 0

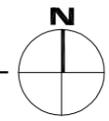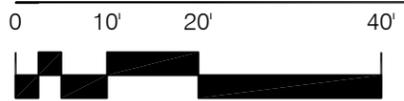

© COPYRIGHT
 UNAUTHORIZED COPYING, DISCLOSURE OR CONSTRUCTION
 WITHOUT WRITTEN PERMISSION BY NEUMANN MONSON
 PC IS PROHIBITED.
 UNAUTHORIZED SCANNING OF DRAWINGS IS PROHIBITED.

Sheet Title:
**NEIGHBORHOOD
 COMMERCIAL/
 CONDO BUILDING
 BASEMENT LEVEL**