


Consultants:

Project Title:
ONE UNIVERSITY PLACE

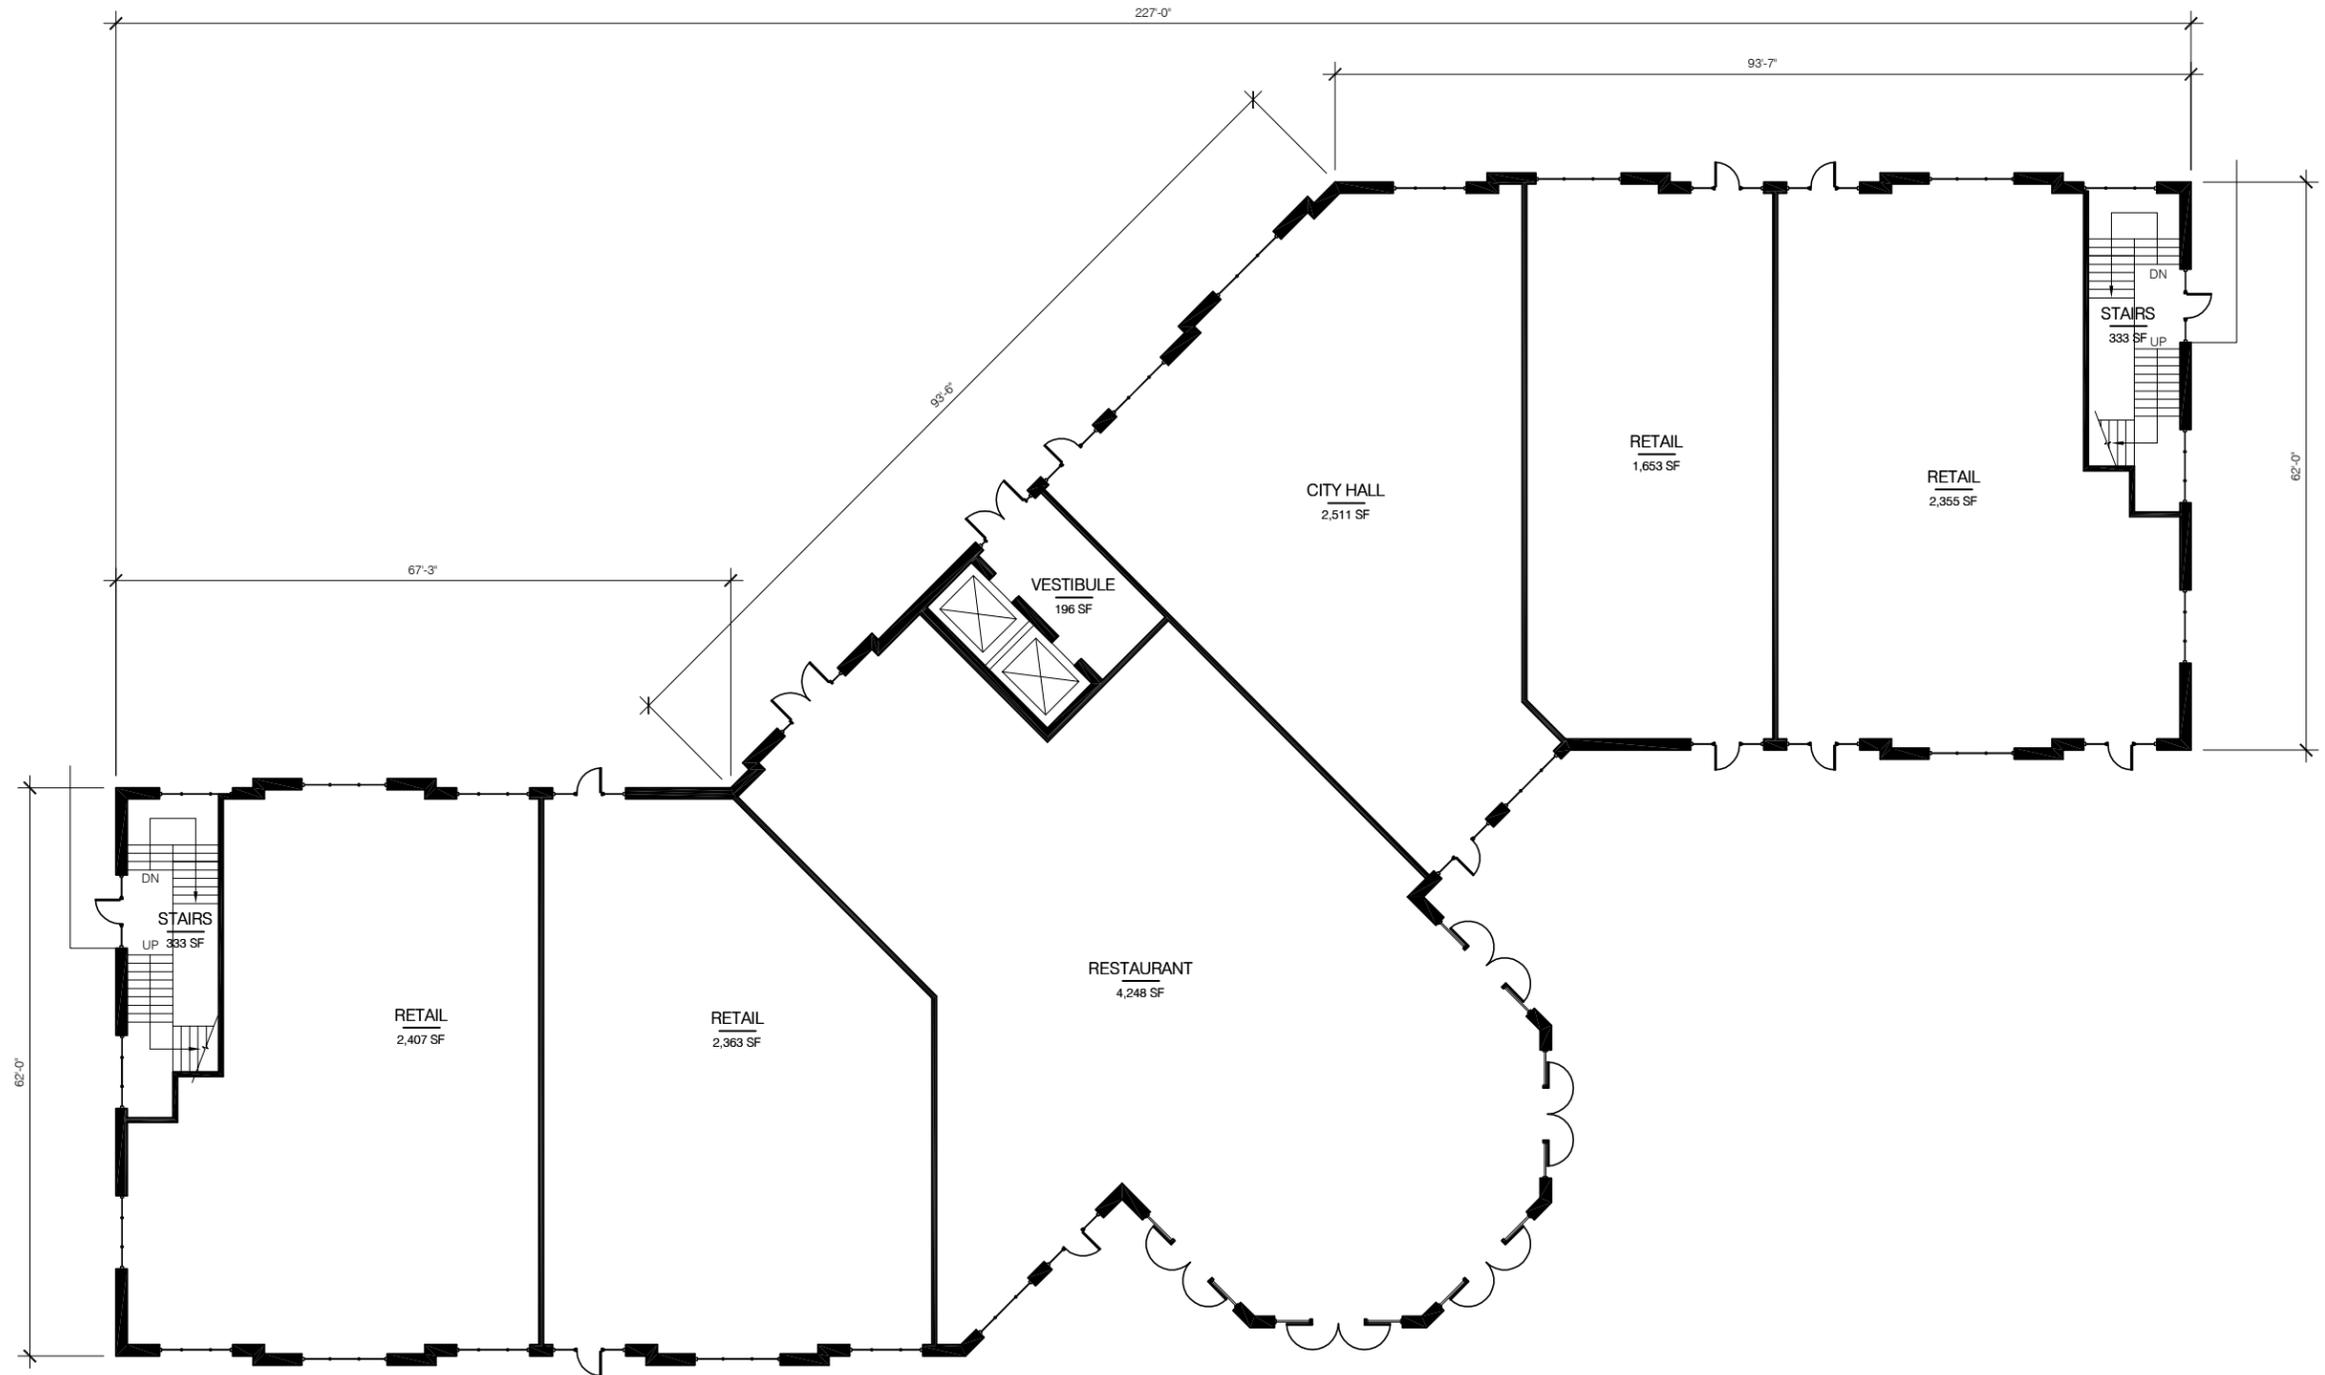

Date	Description
9.08.2011	PUD SUBMISSION

NEIGHBORHOOD COMMERCIAL CONDO BUILDING - LVL 1



© COPYRIGHT
 UNAUTHORIZED COPYING, DISCLOSURE OR CONSTRUCTION
 WITHOUT WRITTEN PERMISSION BY NEUMANN MONSON
 PC IS PROHIBITED.
 UNAUTHORIZED SCANNING OF DRAWINGS IS PROHIBITED.

Sheet Title:

**NEIGHBORHOOD
 COMMERCIAL/
 CONDO BUILDING
 FIRST LEVEL**