



Consultants:

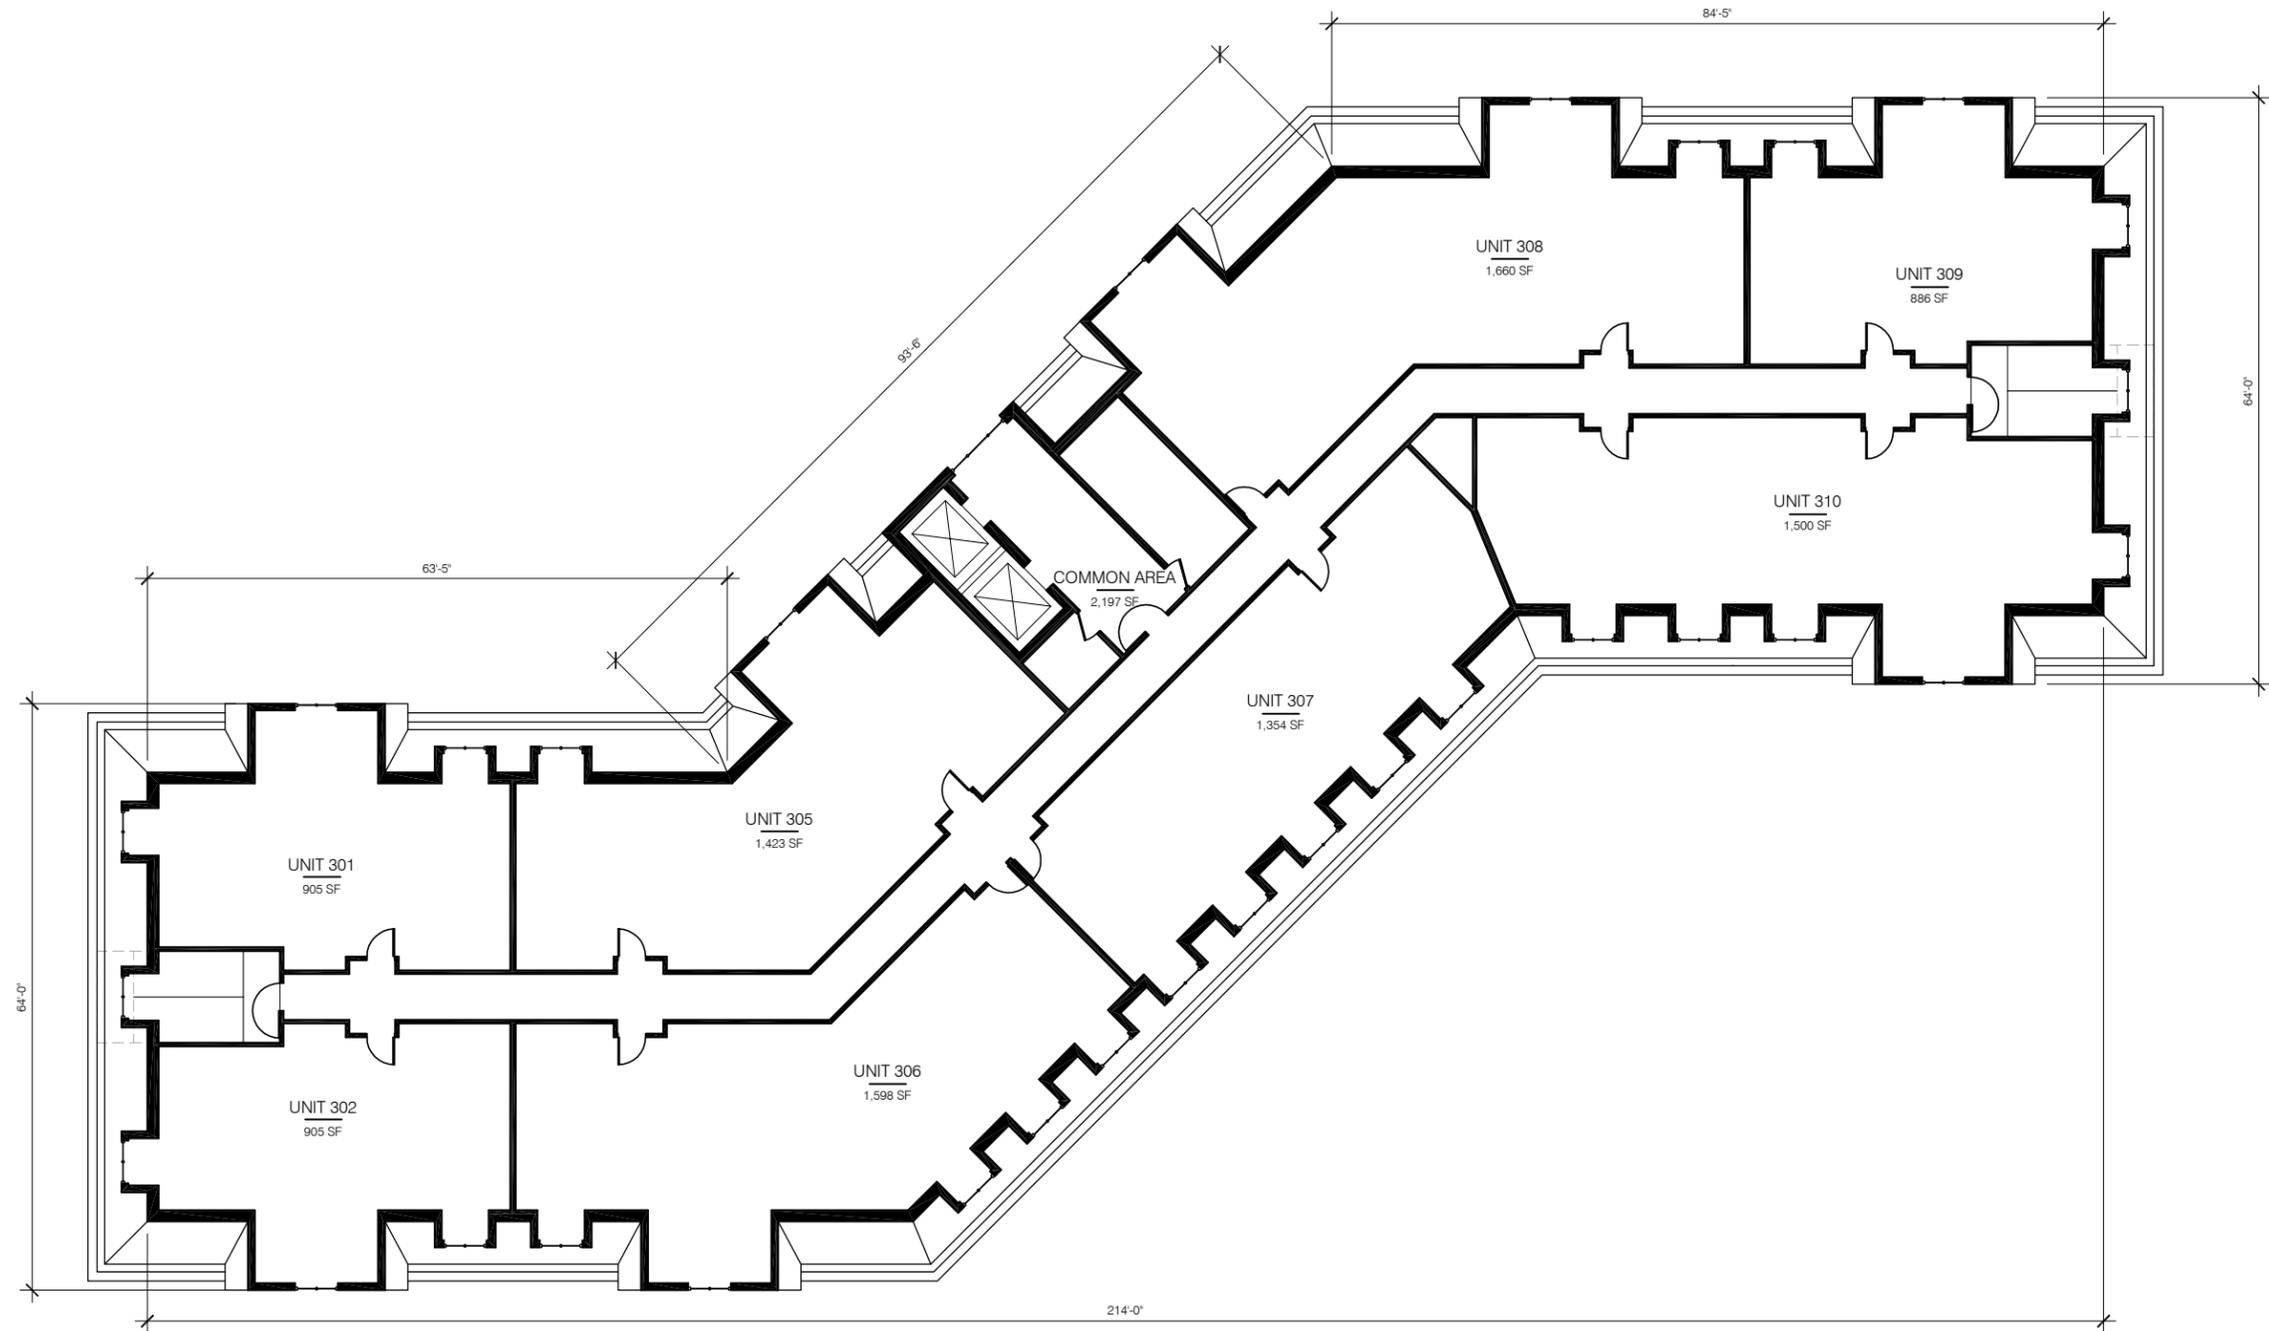

Project Title:  
**ONE UNIVERSITY PLACE**

Date	Description
9.08.2011	PUD SUBMISSION

NEIGHBORHOOD COMMERCIAL CONDO BUILDING - LVL 3

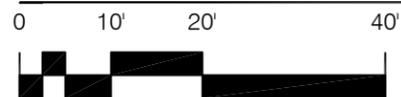

© COPYRIGHT  
 UNAUTHORIZED COPYING, DISCLOSURE OR CONSTRUCTION  
 WITHOUT WRITTEN PERMISSION BY NEUMANN MONSON  
 PC IS PROHIBITED.  
 UNAUTHORIZED SCANNING OF DRAWINGS IS PROHIBITED.

Sheet Title:

**NEIGHBORHOOD  
 COMMERCIAL/  
 CONDO BUILDING  
 THIRD LEVEL**