



Consultants:

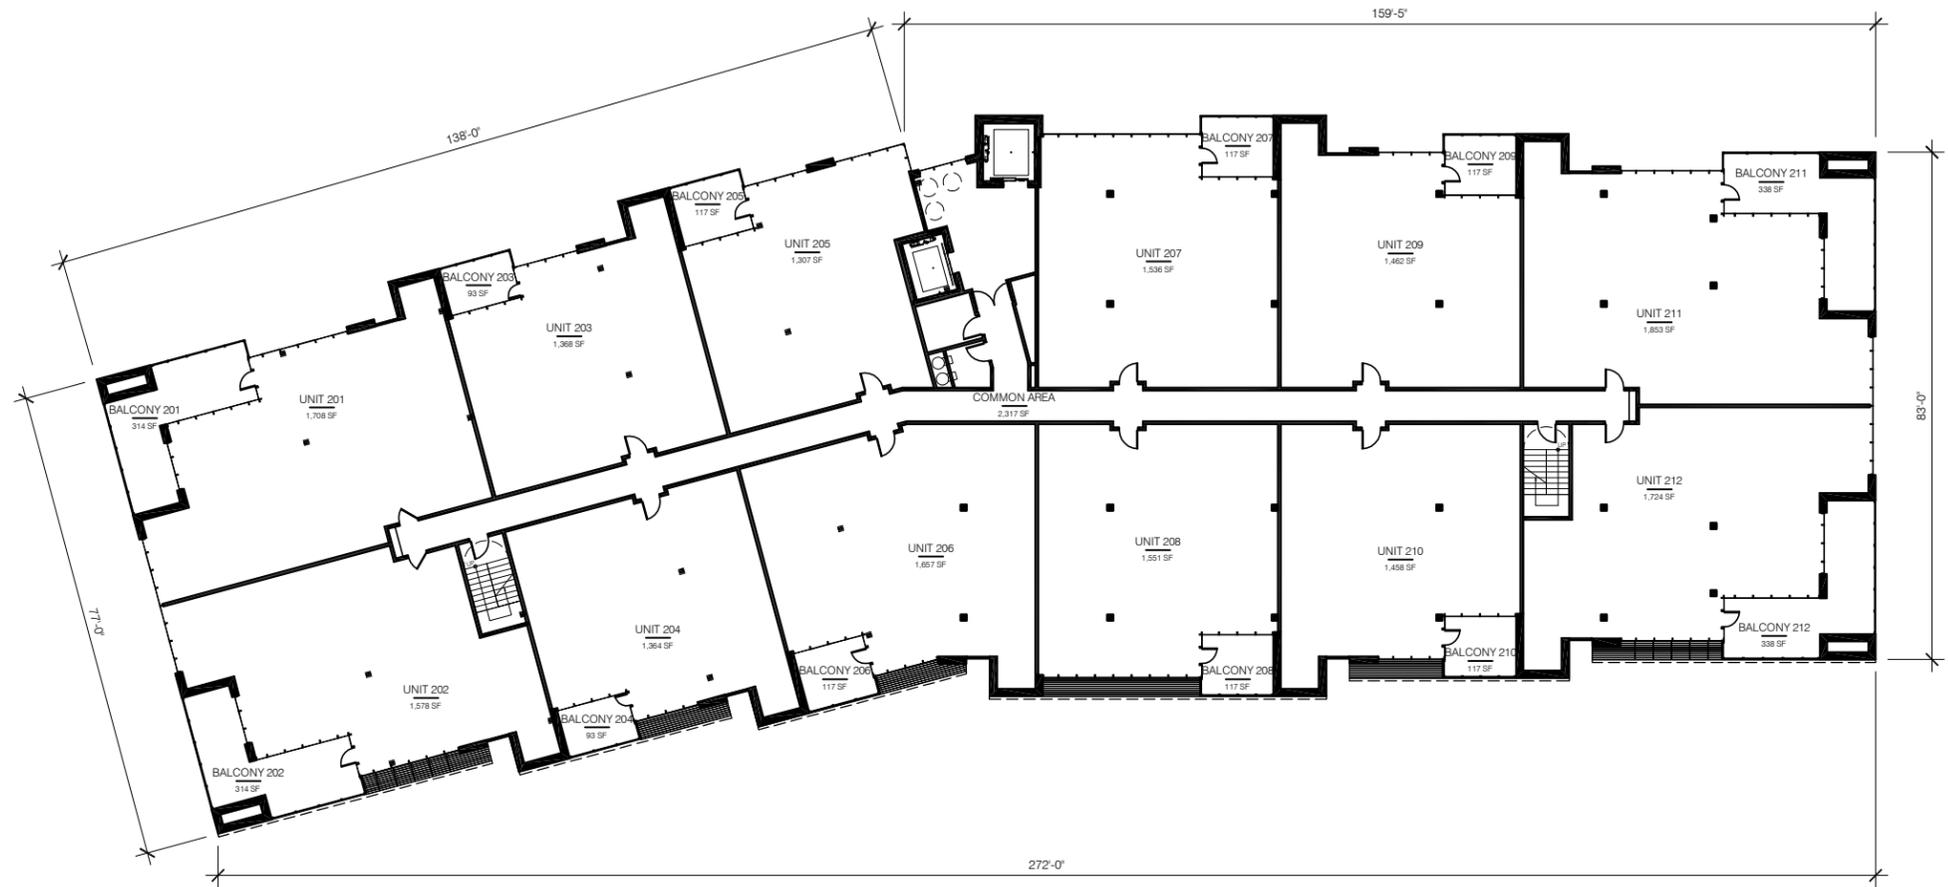

Project Title:  
**ONE UNIVERSITY PLACE**

Date	Description
9.08.2011	PUD SUBMISSION

NEIGHBORHOOD RESIDENTIAL CONDO BUILDING - SECOND LEVEL

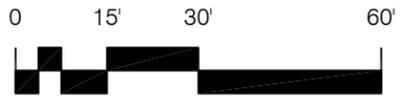

© COPYRIGHT  
 UNAUTHORIZED COPYING, DISCLOSURE OR CONSTRUCTION  
 WITHOUT WRITTEN PERMISSION BY NEUMANN MONSON  
 PC IS PROHIBITED.  
 UNAUTHORIZED SCANNING OF DRAWINGS IS PROHIBITED.

Sheet Title:  
**NEIGHBORHOOD  
 RESIDENTIAL  
 CONDO BUILDING  
 SECOND LEVEL**