



Consultants:

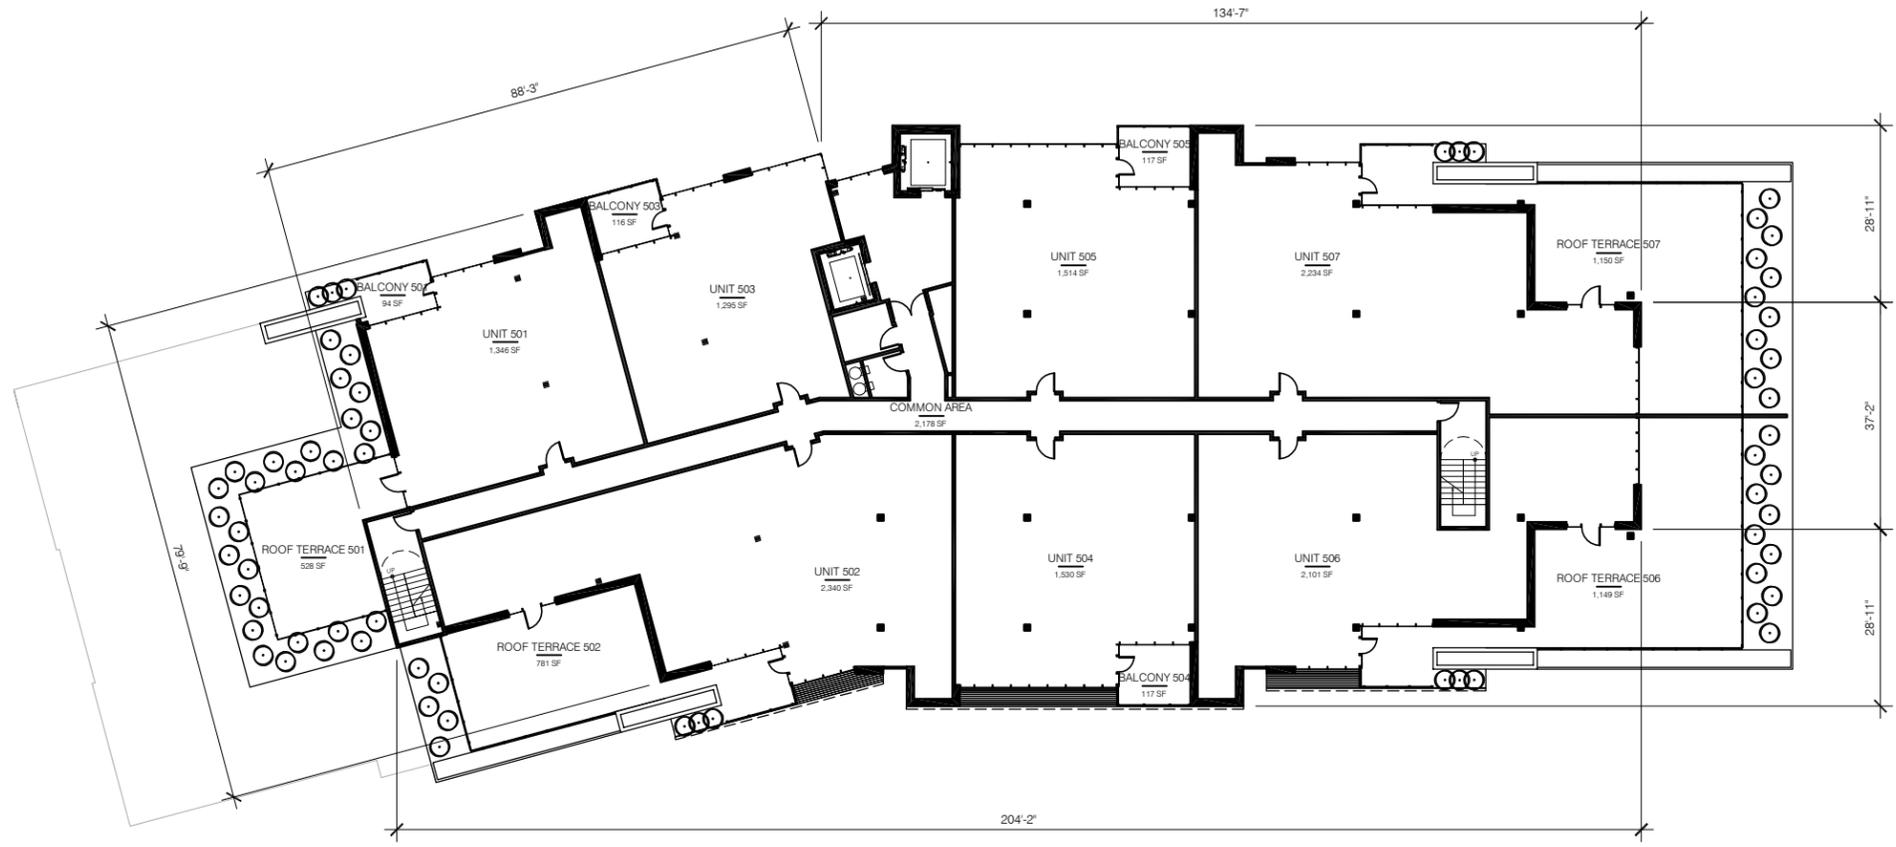

Project Title:
ONE UNIVERSITY PLACE

Date	Description
9.08.2011	PUD SUBMISSION

NEIGHBORHOOD RESIDENTIAL CONDO BUILDING - FIFTH LEVEL

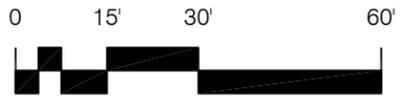

© COPYRIGHT
 UNAUTHORIZED COPYING, DISCLOSURE OR CONSTRUCTION
 WITHOUT WRITTEN PERMISSION BY NEUMANN MONSON
 PC IS PROHIBITED.
 UNAUTHORIZED SCANNING OF DRAWINGS IS PROHIBITED.

Sheet Title:
**NEIGHBORHOOD
 RESIDENTIAL
 CONDO BUILDING
 FIFTH LEVEL**