


Consultants:

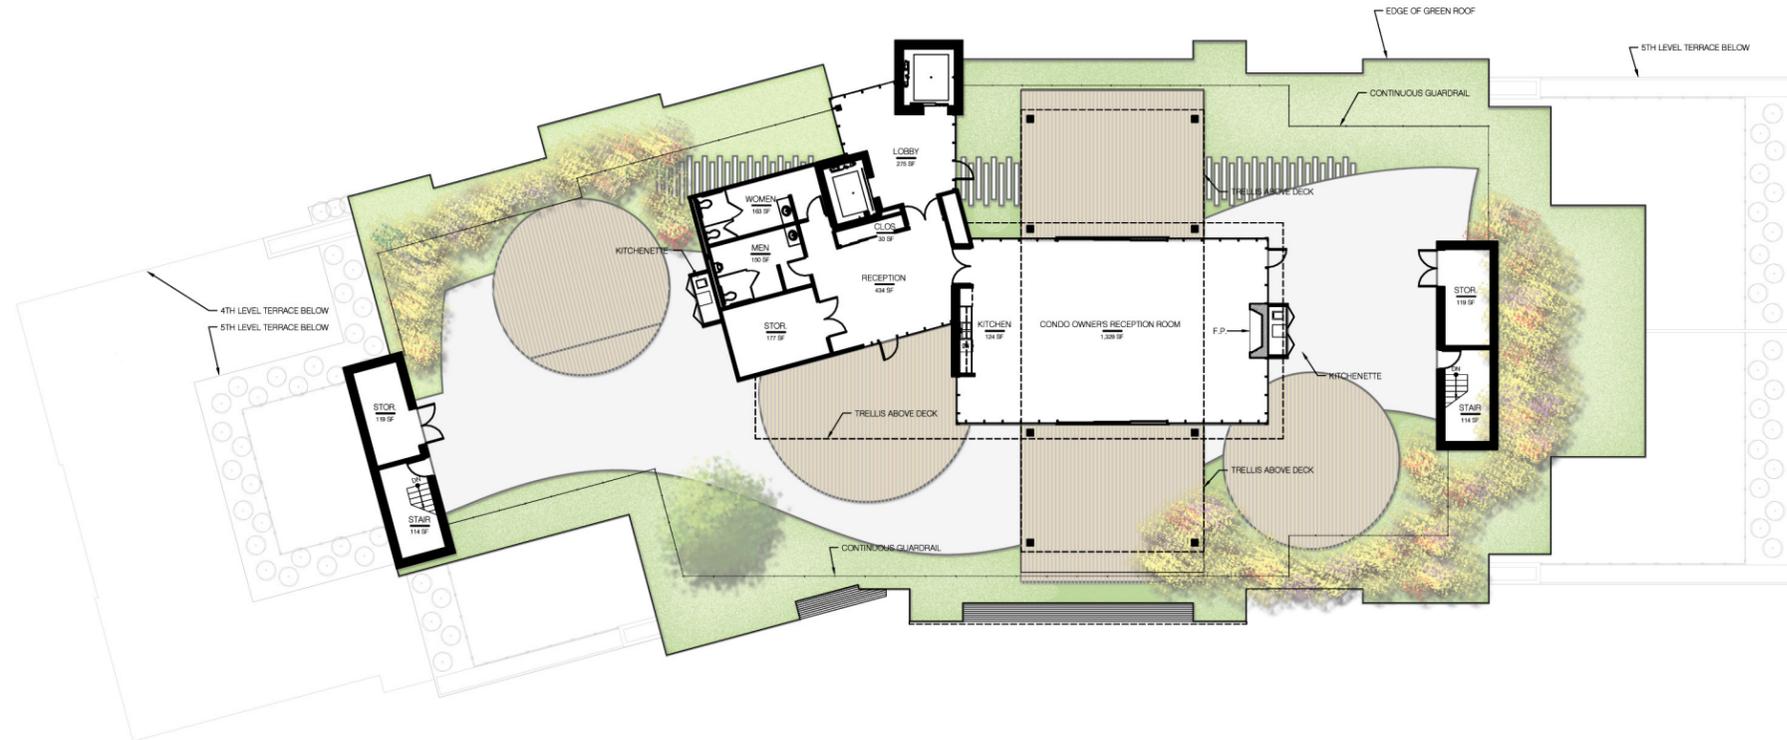

Project Title:
ONE UNIVERSITY PLACE

Date	Description
9.08.2011	PUD SUBMISSION

NEIGHBORHOOD RESIDENTIAL CONDO BUILDING - SIXTH LEVEL

0 15' 30' 60'



© COPYRIGHT
UNAUTHORIZED COPYING, DISCLOSURE OR CONSTRUCTION
WITHOUT WRITTEN PERMISSION BY NEUMANN MONSON
PC IS PROHIBITED.
UNAUTHORIZED SCANNING OF DRAWINGS IS PROHIBITED.

Sheet Title:

**NEIGHBORHOOD
RESIDENTIAL
CONDO BUILDING
SIXTH LEVEL**