




Consultants:

Project Title:
ONE UNIVERSITY PLACE

Date	Description
4.22.2011	PUD SUBMISSION

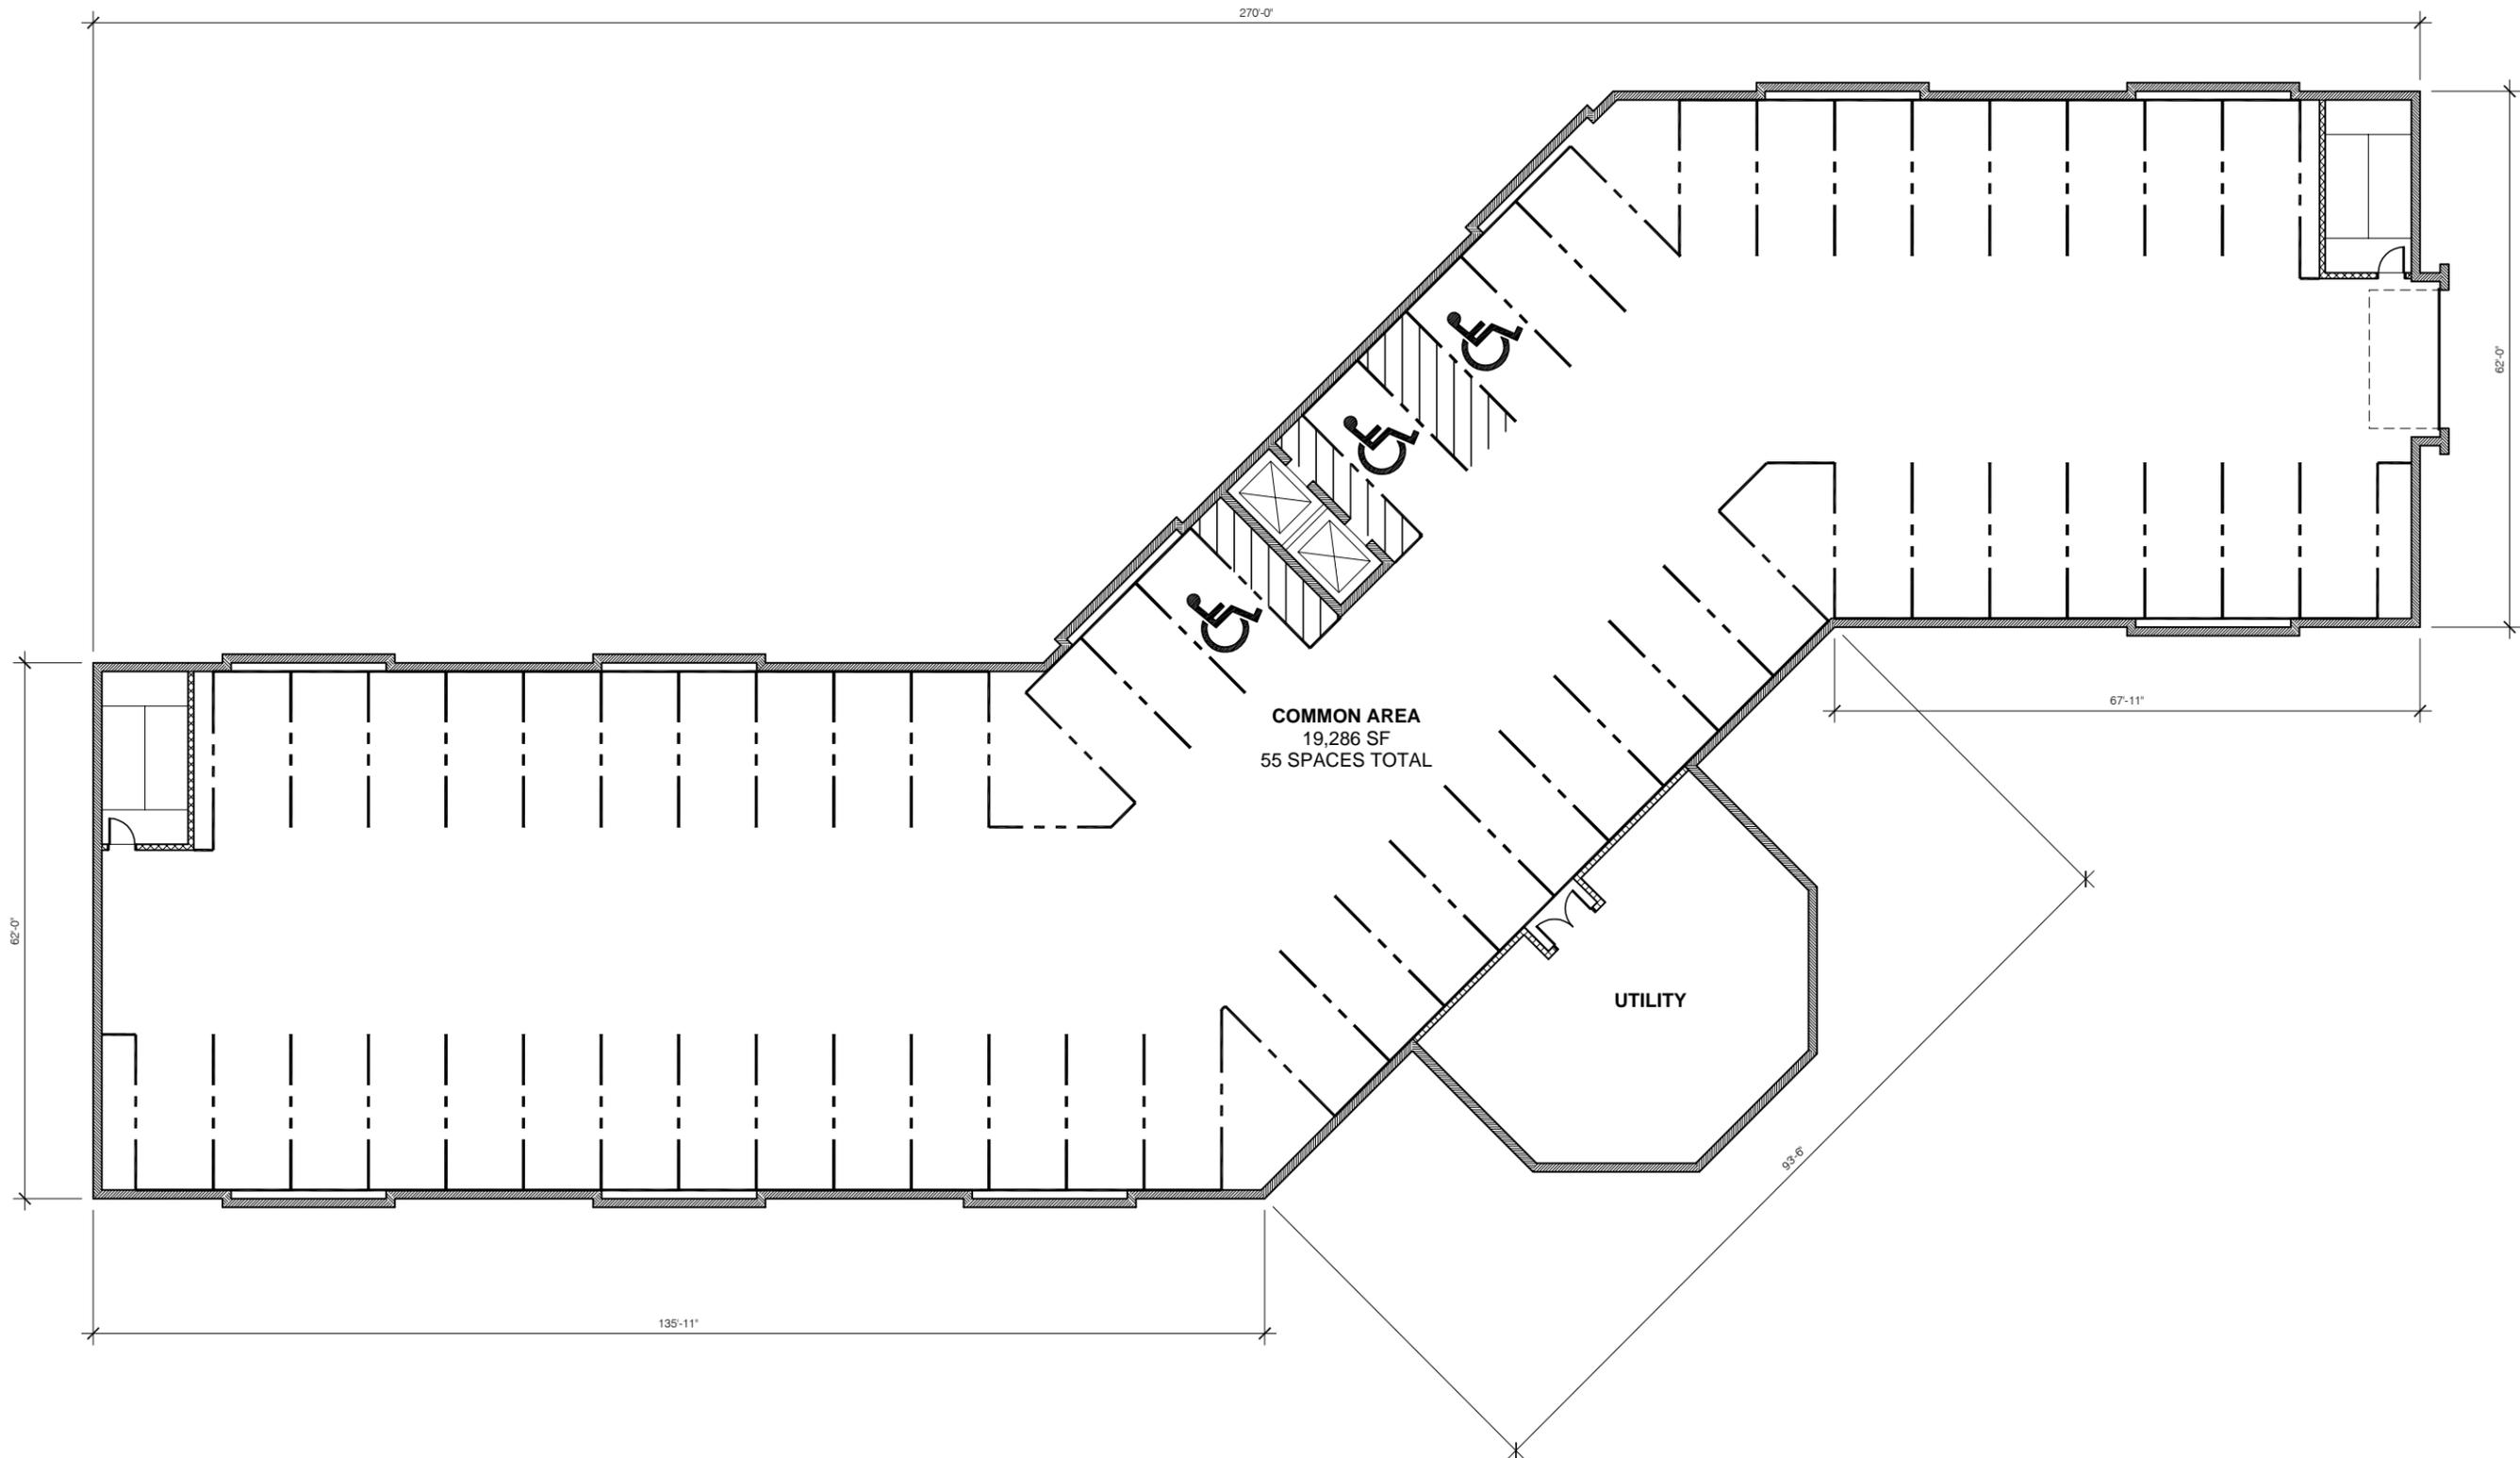

NEIGHBORHOOD COMMERCIAL CONDO BUILDING - LVL 0

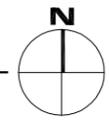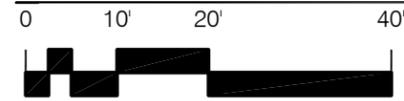

© COPYRIGHT
 UNAUTHORIZED COPYING, DISCLOSURE OR CONSTRUCTION
 WITHOUT WRITTEN PERMISSION BY NEUMANN MONSON
 PC IS PROHIBITED.
 UNAUTHORIZED SCANNING OF DRAWINGS IS PROHIBITED.

Sheet Title:
**NEIGHBORHOOD
 COMMERCIAL/
 CONDO BUILDING
 BASEMENT LEVEL**