


Consultants:

Project Title:
ONE UNIVERSITY PLACE

Date	Description
4.22.2011	PUD SUBMISSION

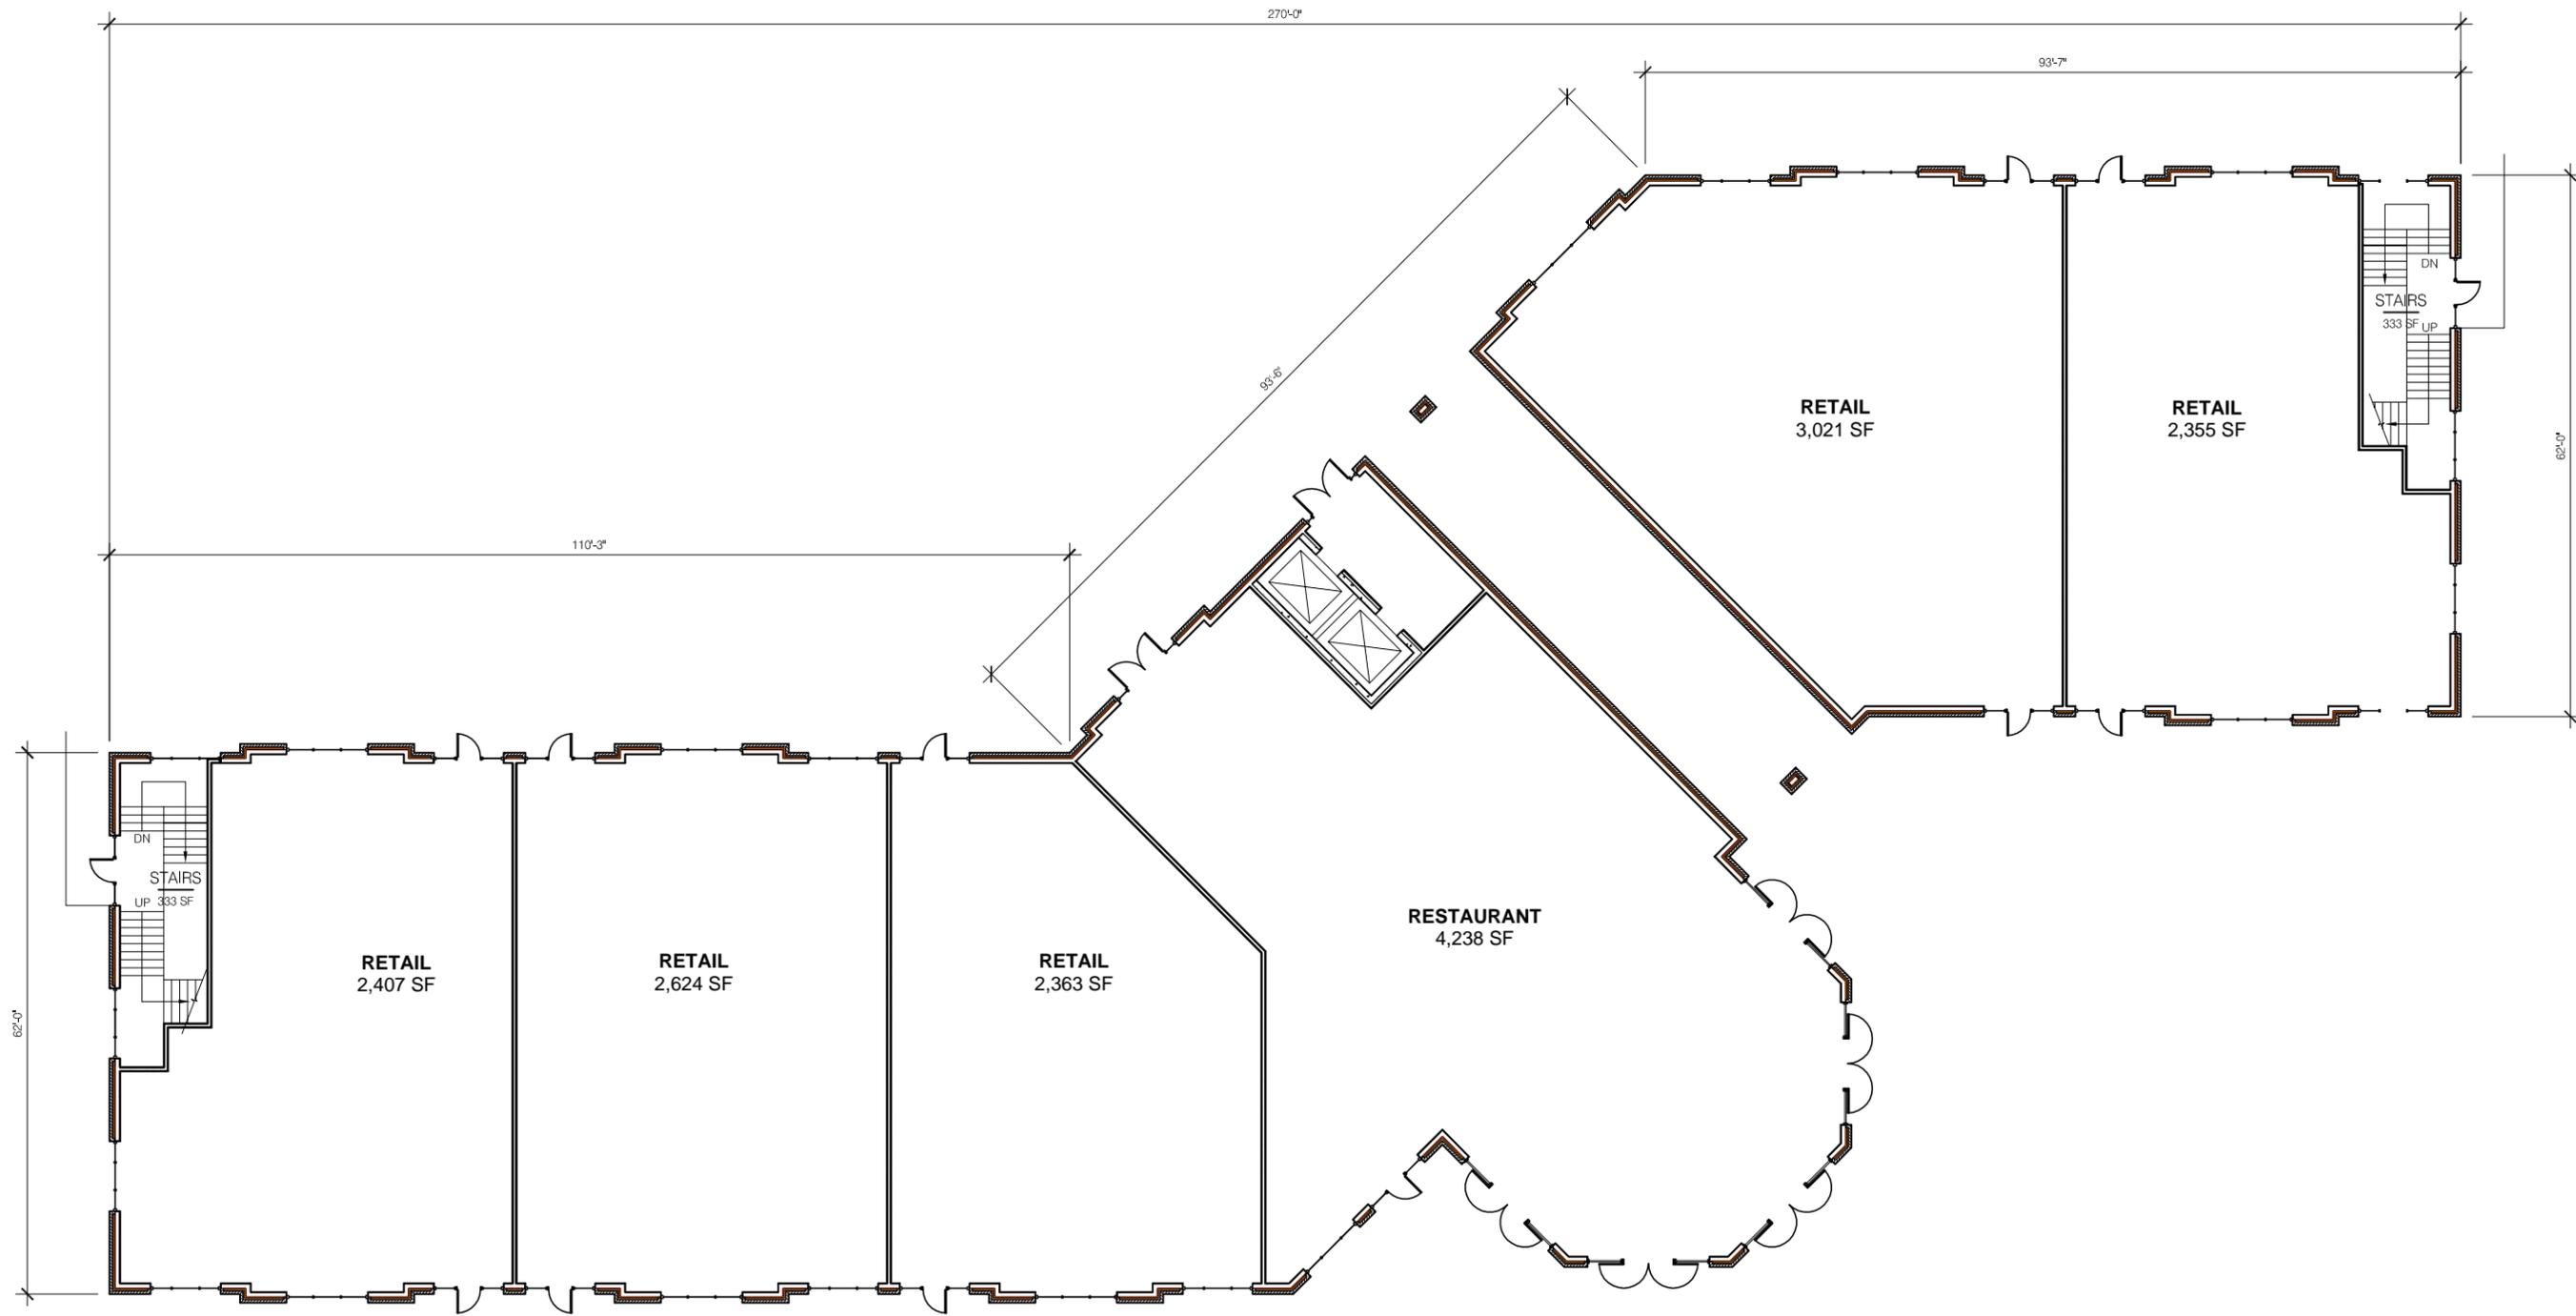

NEIGHBORHOOD COMMERCIAL / CONDO BUILDING - LVL 1

