


Consultants:

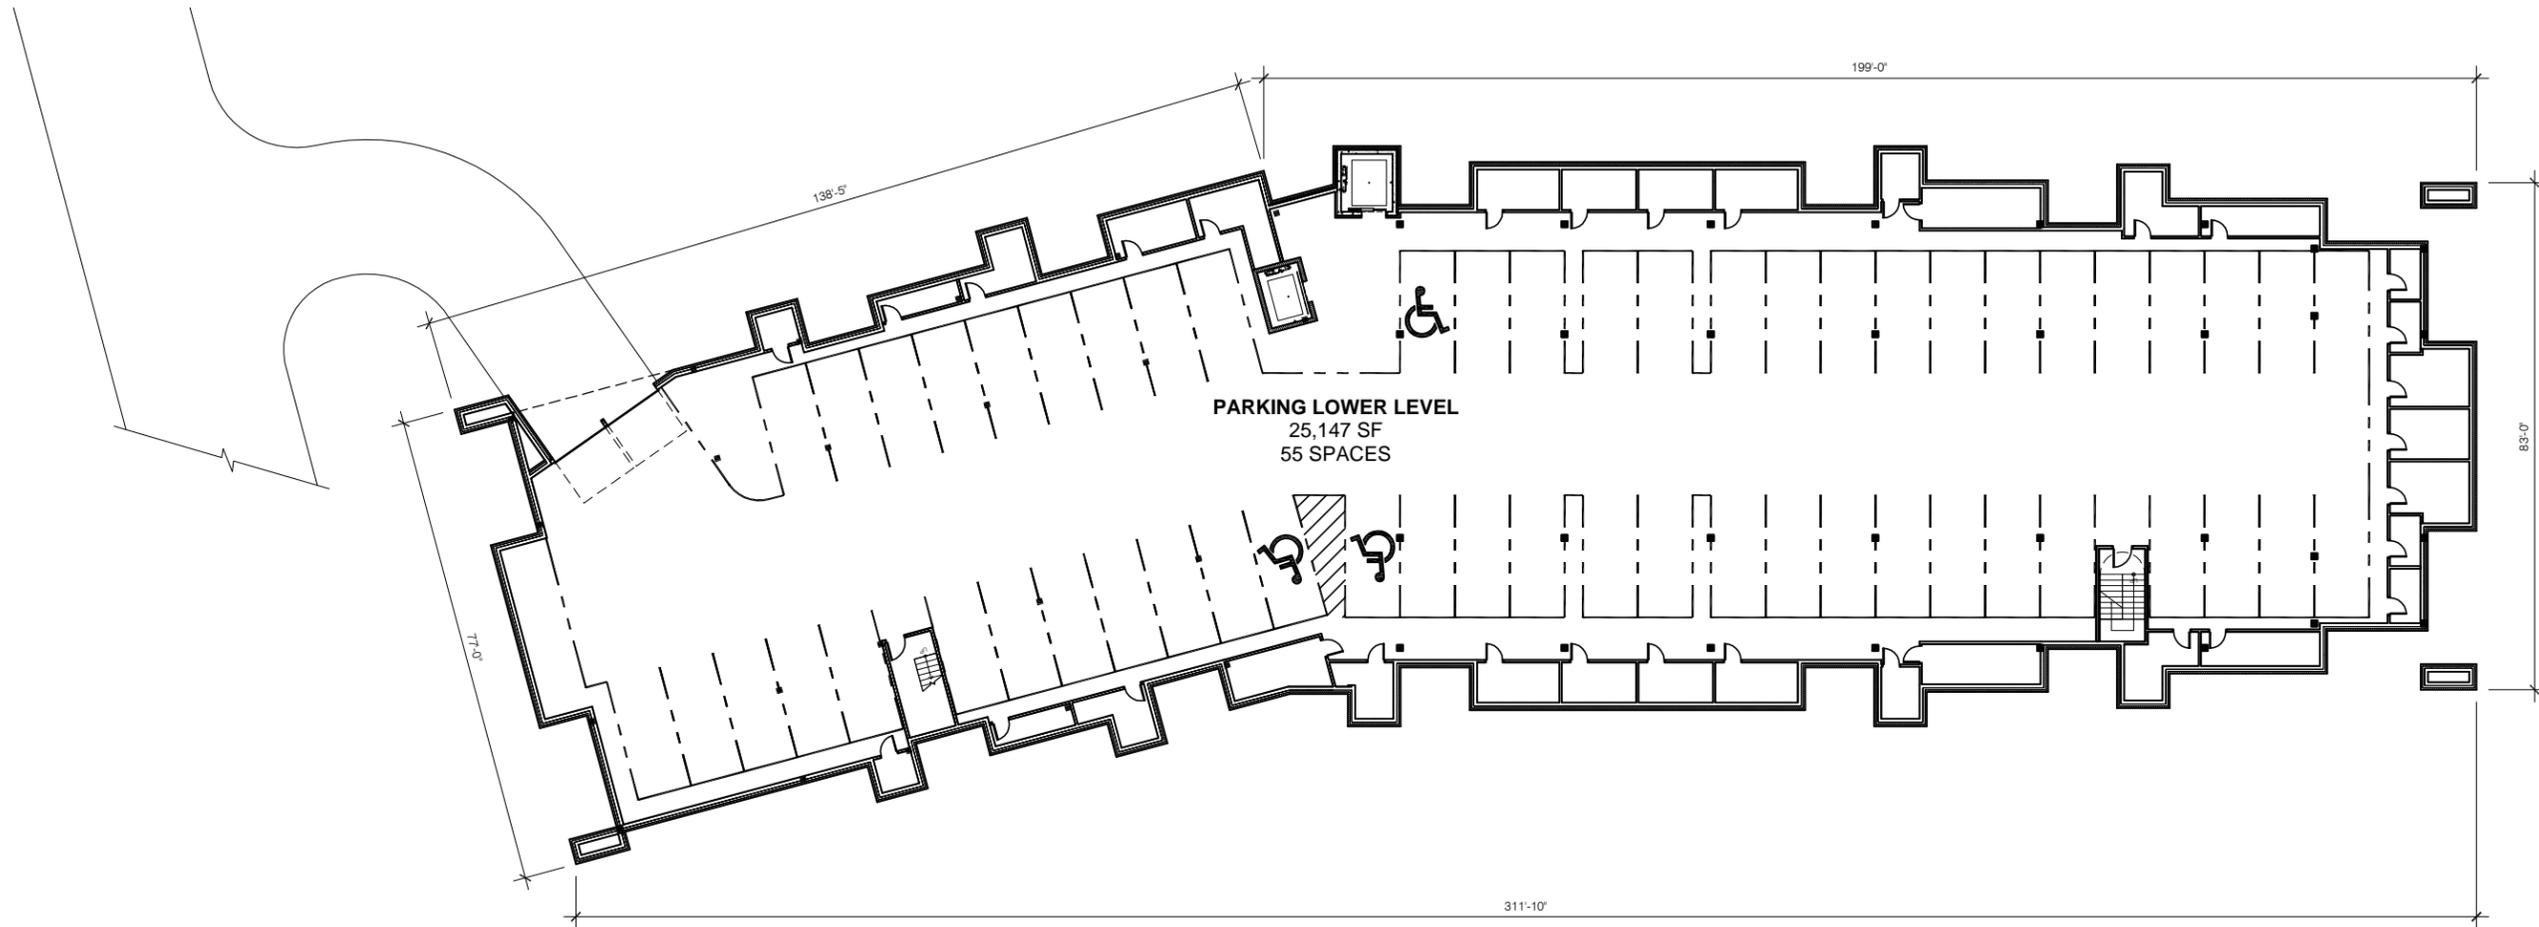

Project Title:
ONE UNIVERSITY PLACE

Date	Description
4.22.2011	PUD SUBMISSION
6.28.2011	UPDATED

NEIGHBORHOOD RESIDENTIAL CONDO BUILDING - PARKING LEVEL 1



© COPYRIGHT
 UNAUTHORIZED COPYING, DISCLOSURE OR CONSTRUCTION
 WITHOUT WRITTEN PERMISSION BY NEUMANN MONSON
 PC IS PROHIBITED.
 UNAUTHORIZED SCANNING OF DRAWINGS IS PROHIBITED.

Sheet Title:
**NEIGHBORHOOD
 RESIDENTIAL
 CONDO BUILDING
 BASEMENT LEVEL
 PARKING LEVEL 1**