



Consultants:

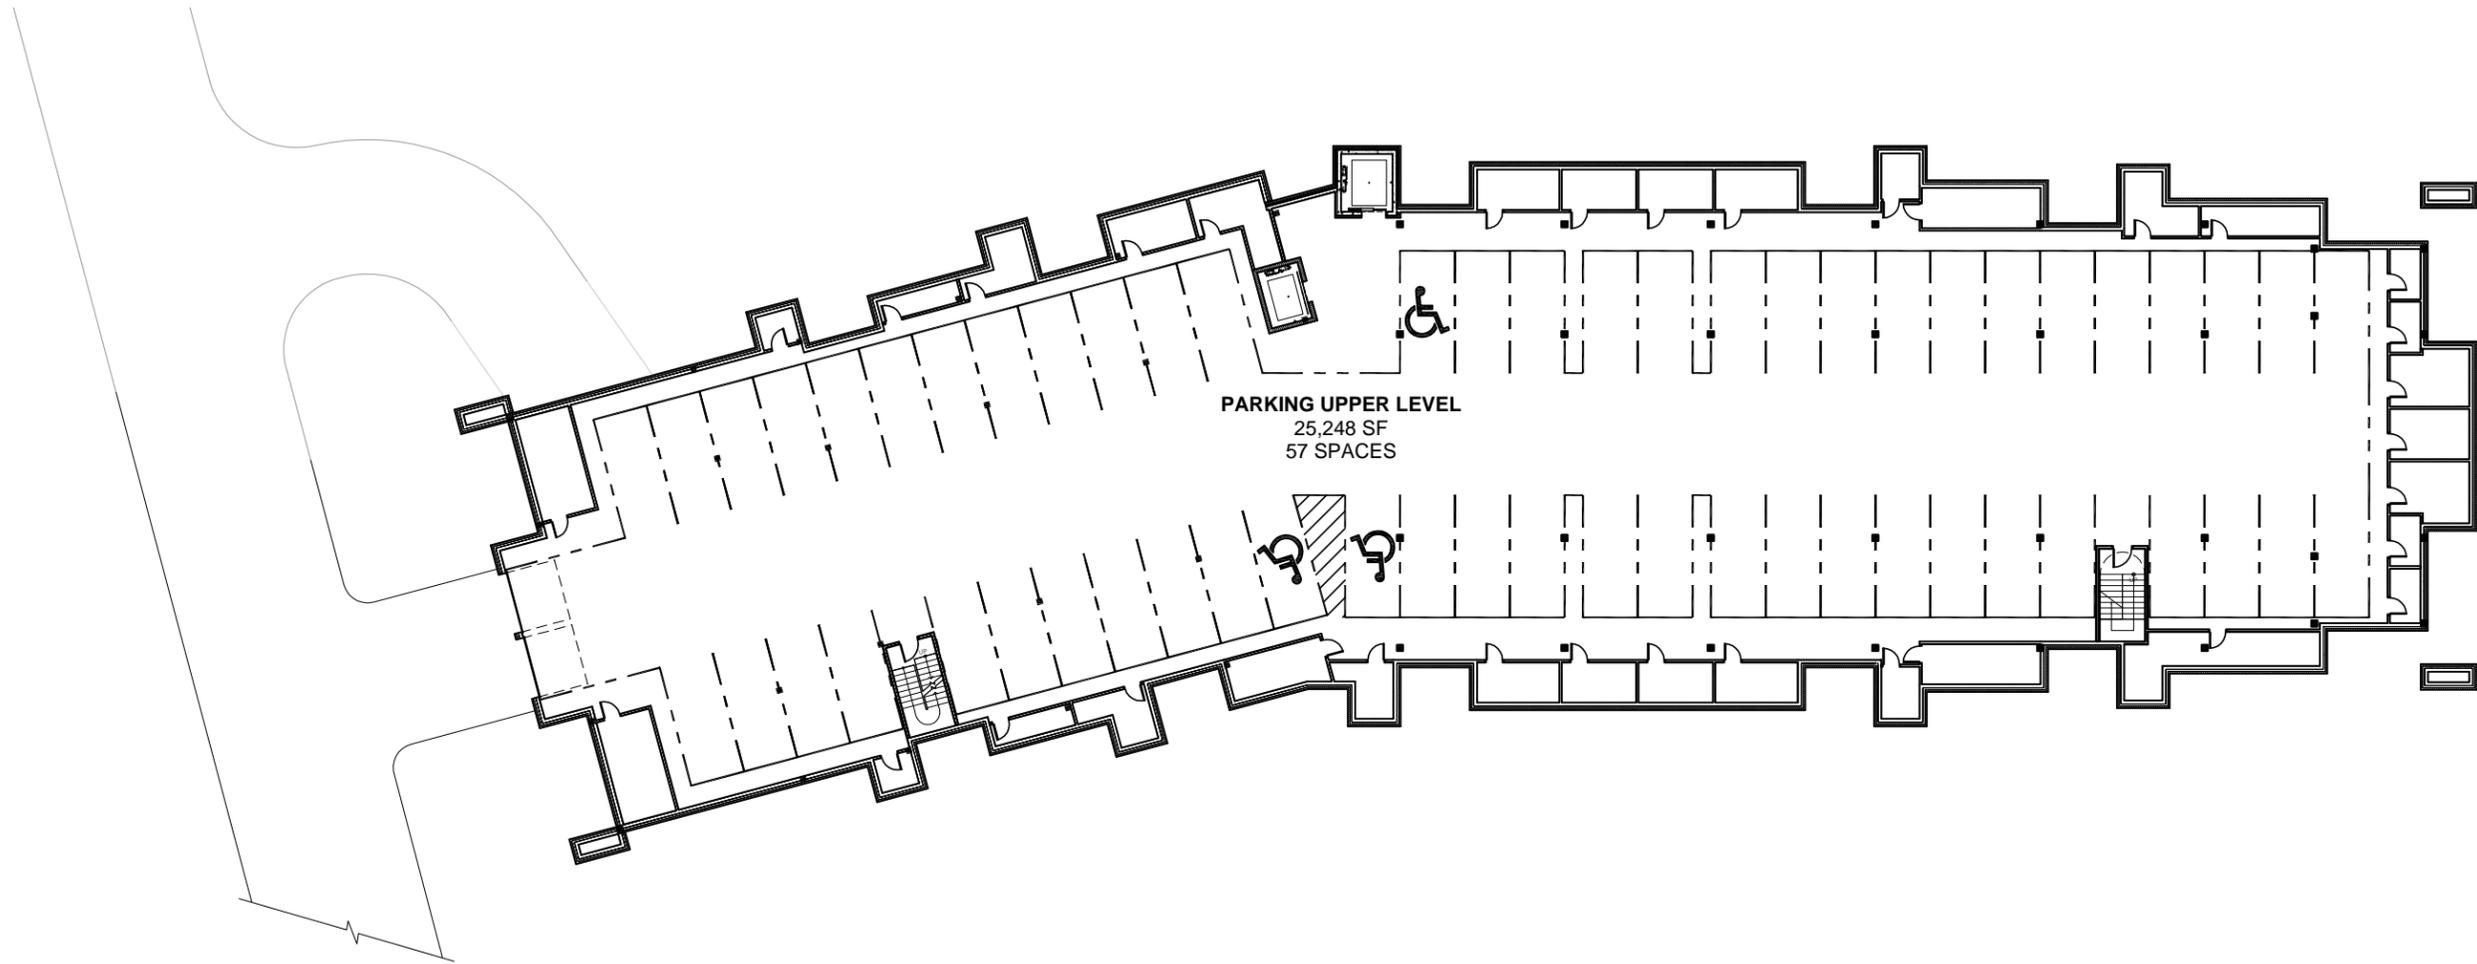

Project Title:  
**ONE UNIVERSITY PLACE**

Date	Description
4.22.2011	PUD SUBMISSION
6.28.2011	UPDATED

NEIGHBORHOOD RESIDENTIAL CONDO BUILDING - PARKING LEVEL 2

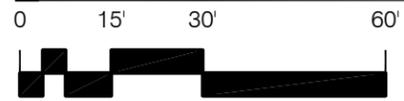

© COPYRIGHT  
 UNAUTHORIZED COPYING, DISCLOSURE OR CONSTRUCTION  
 WITHOUT WRITTEN PERMISSION BY NEUMANN MONSON  
 PC IS PROHIBITED.  
 UNAUTHORIZED SCANNING OF DRAWINGS IS PROHIBITED.

Sheet Title:  
**NEIGHBORHOOD  
 RESIDENTIAL  
 CONDO BUILDING  
 BASEMENT LEVEL  
 PARKING LEVEL 2**