

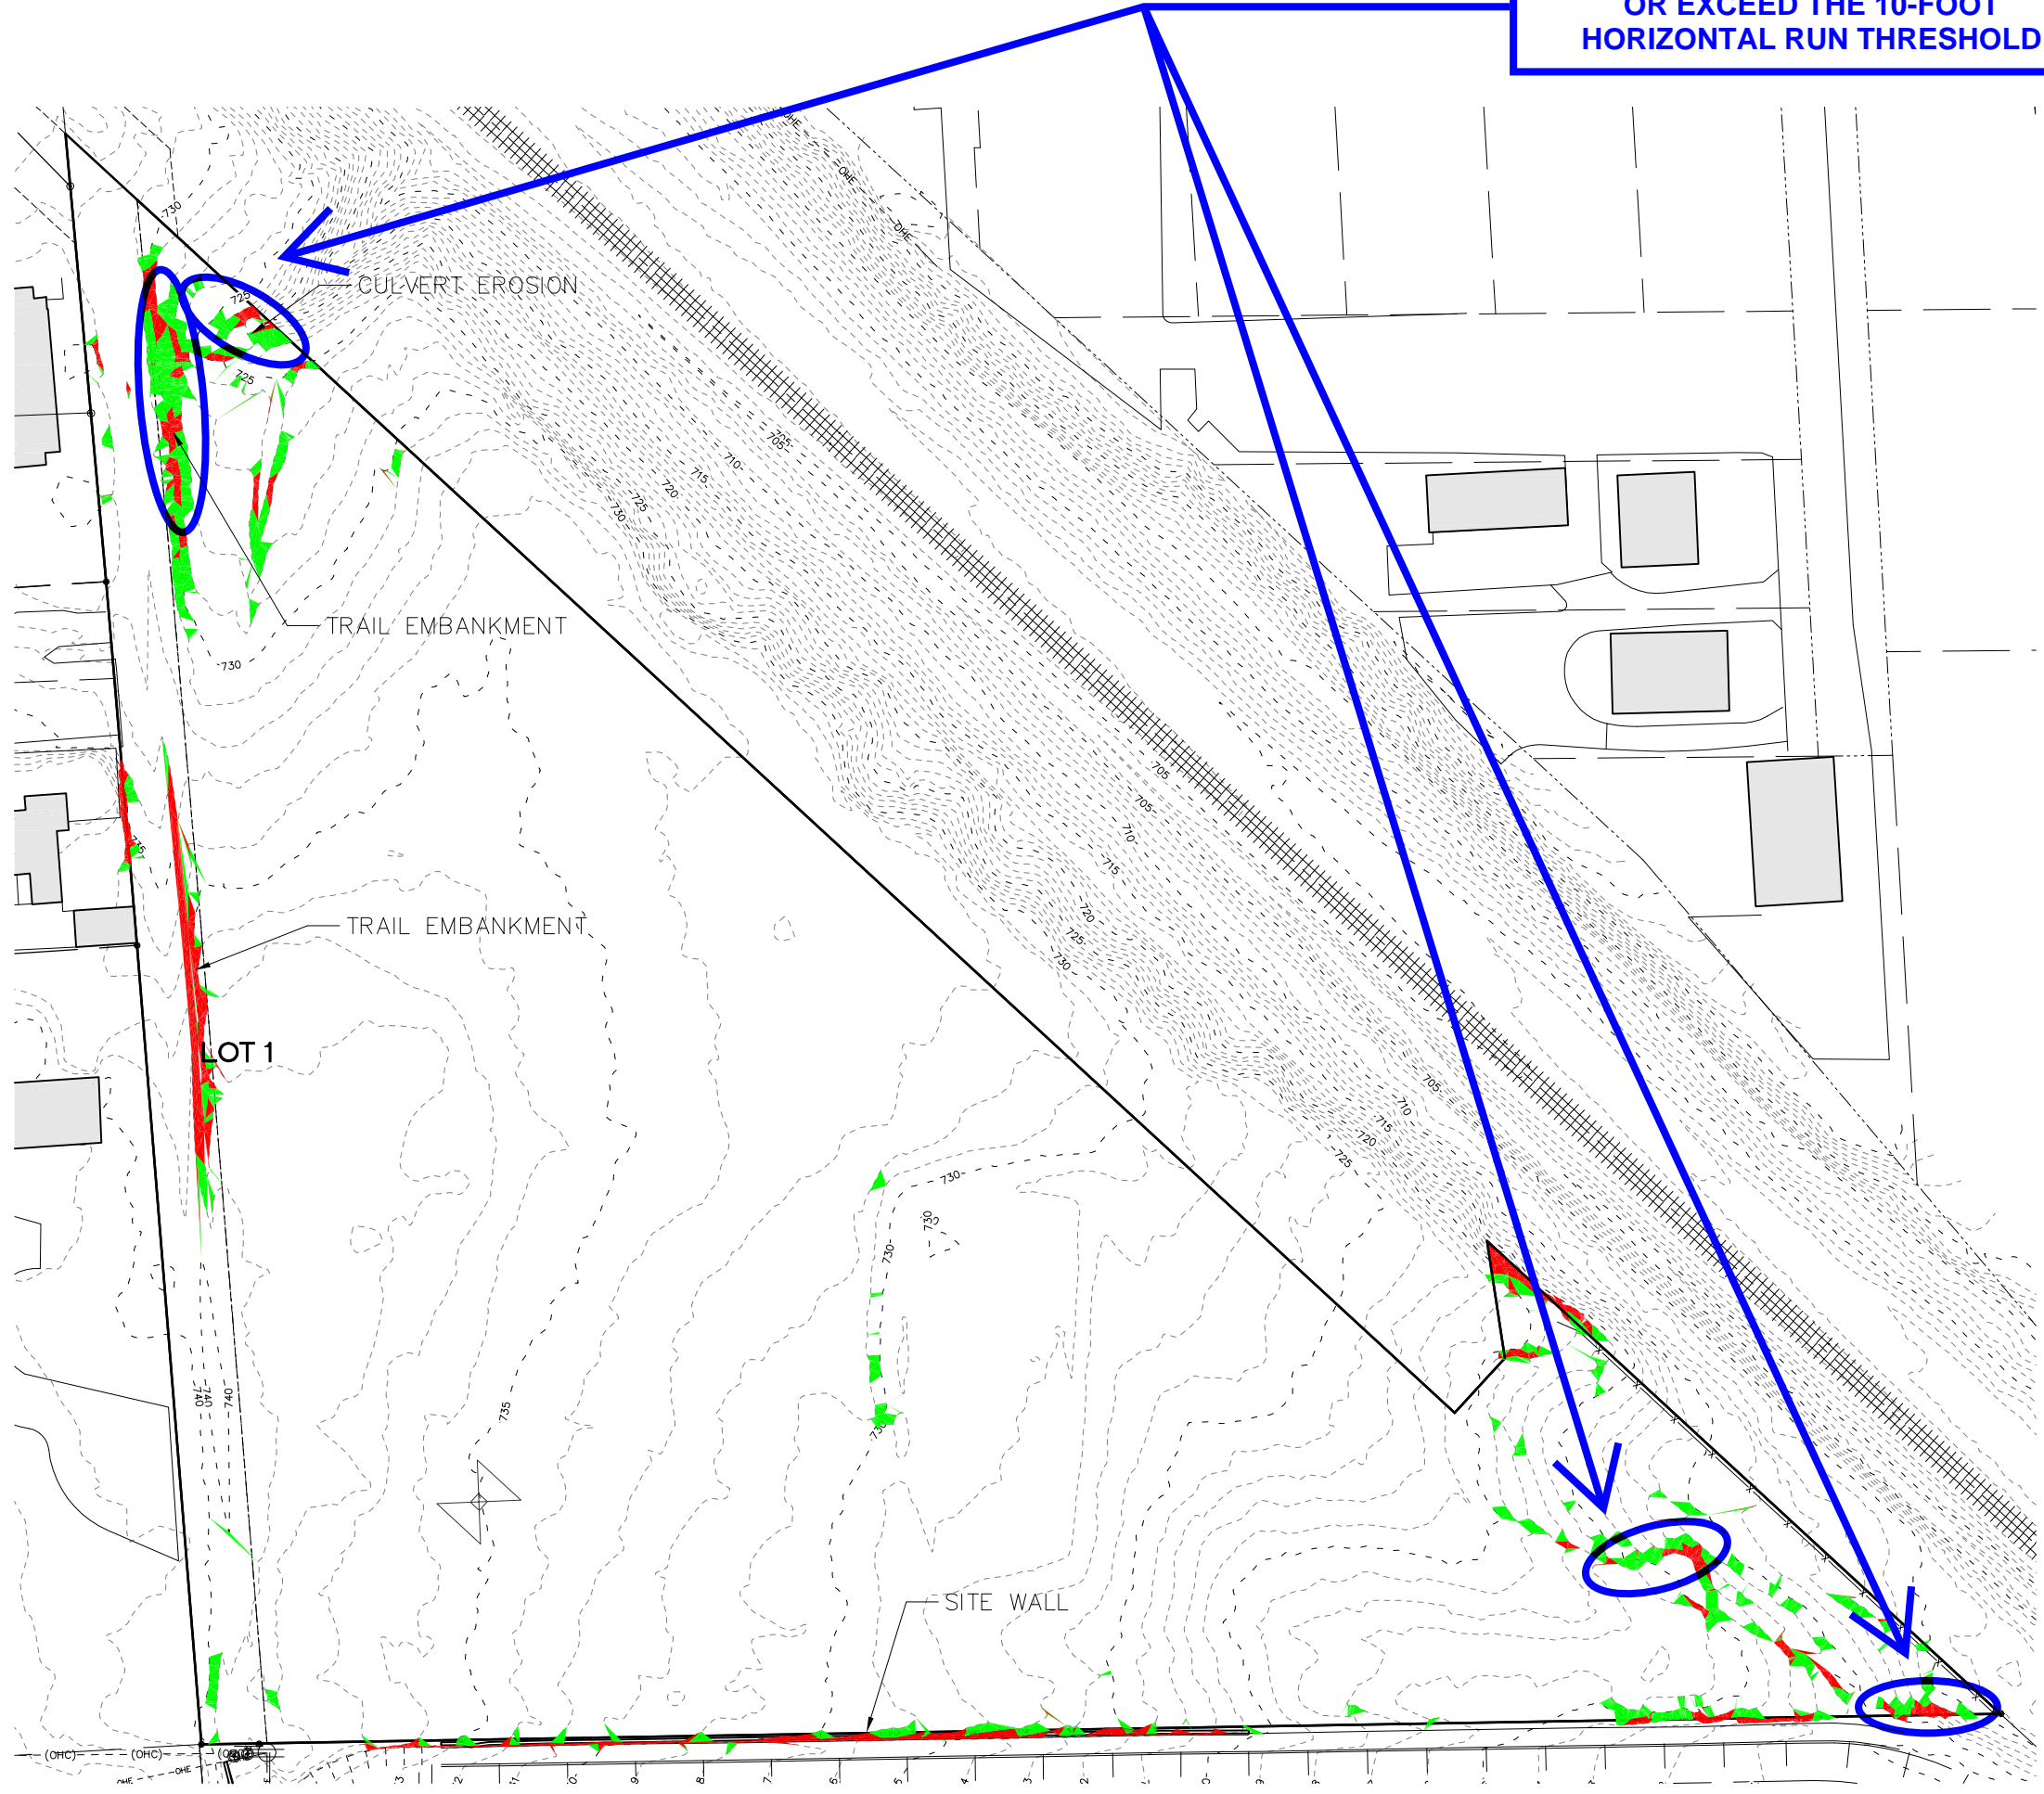


LOCATIONS OF SLOPES THAT MEET OR EXCEED THE 10-FOOT HORIZONTAL RUN THRESHOLD

LEGEND
 CRITICAL SLOPES
 PROTECTED SLOPES



CIVIL ENGINEERS
 LAND PLANNERS
 LAND SURVEYORS
 LANDSCAPE ARCHITECTS
 ENVIRONMENTAL SPECIALISTS
 1917 S. GILBERT ST.
 IOWA CITY, IOWA 52240
 (319) 351-6262
www.mmsconsultants.net

Date	Revision

SENSITIVE AREA EXHIBIT

LOT 1 OF ULP FIRST ADDITION
 UNIVERSITY HEIGHTS, JOHNSON COUNTY, IOWA

MMS CONSULTANTS, INC.	
Date:	12-20-17
Designed By:	KJB
Field Book No.:	1197, PG 23
Drawn By:	TAV
Scale:	1"=60'
Checked By:	KJB
Sheet No.:	X
Project No.:	IOWA CITY
0986-057	of: 1