


EXISTING BUILDING EXHIBIT LOT "A"



UNIVERSITY HEIGHTS, JOHNSON COUNTY, IOWA

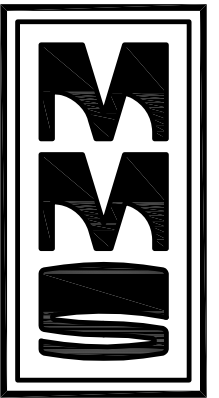

CIVIL ENGINEERS
LAND PLANNERS
LAND SURVEYORS
LANDSCAPE ARCHITECTS
ENVIRONMENTAL SPECIALISTS

1917 S. GILBERT ST.
IOWA CITY, IOWA 52240
(319) 351-8282

www.mmsconsultants.net

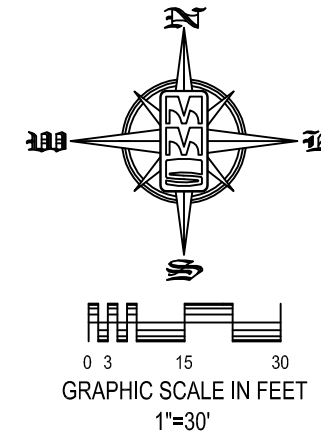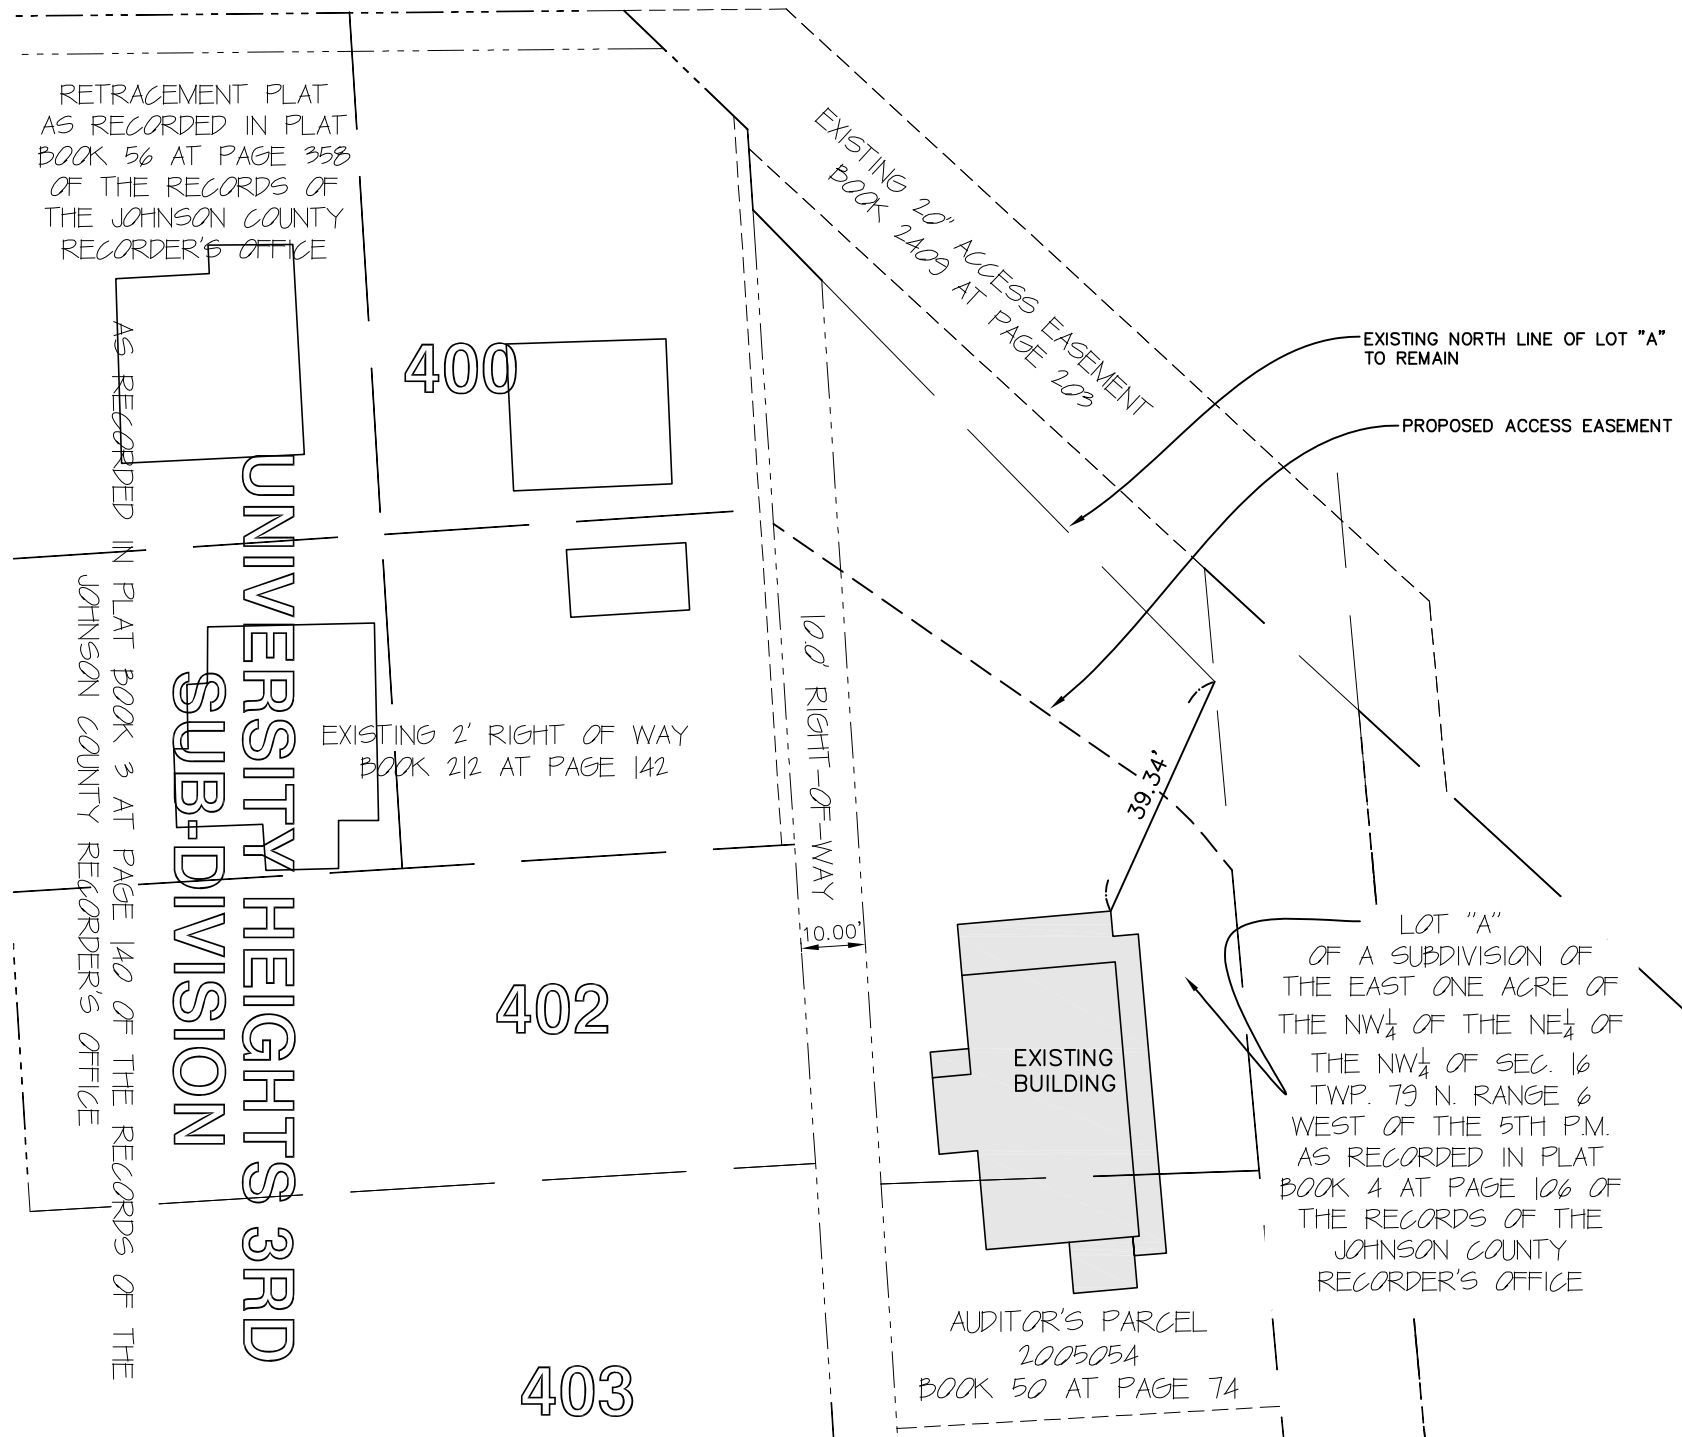

Date	Revision

A PORTION OF THE NORTHEAST CORNER OF LOT "A" OF A SUBDIVISION OF THE EAST ONE ACRE OF THE NW 1/4 OF THE NE 1/4 OF THE NW 1/4 OF SECTION 16, TOWNSHIP 79 NORTH, RANGE 6 WEST OF THE 5TH PRINCIPAL MERIDIAN, UNIVERSITY HEIGHTS, JOHNSON COUNTY, IOWA.
MMS CONSULTANTS, INC.

Date:	12/15/2017		
Designed by:	BTM	Field Book No:	1179
Drawn by:	CAK	Scale:	1"=30'
Checked by:	GDM	Sheet No:	1
Project No:	IC 0986-057	of:	1