


LEGEND	
RIGHT-OF-WAY	ROW
PUBLIC UTILITY EASEMENT	PUE
TEMPORARY EASEMENT	T/E
PERMANENT EASEMENT	P/E
RETAINING WALL	
STREET LIGHTING	

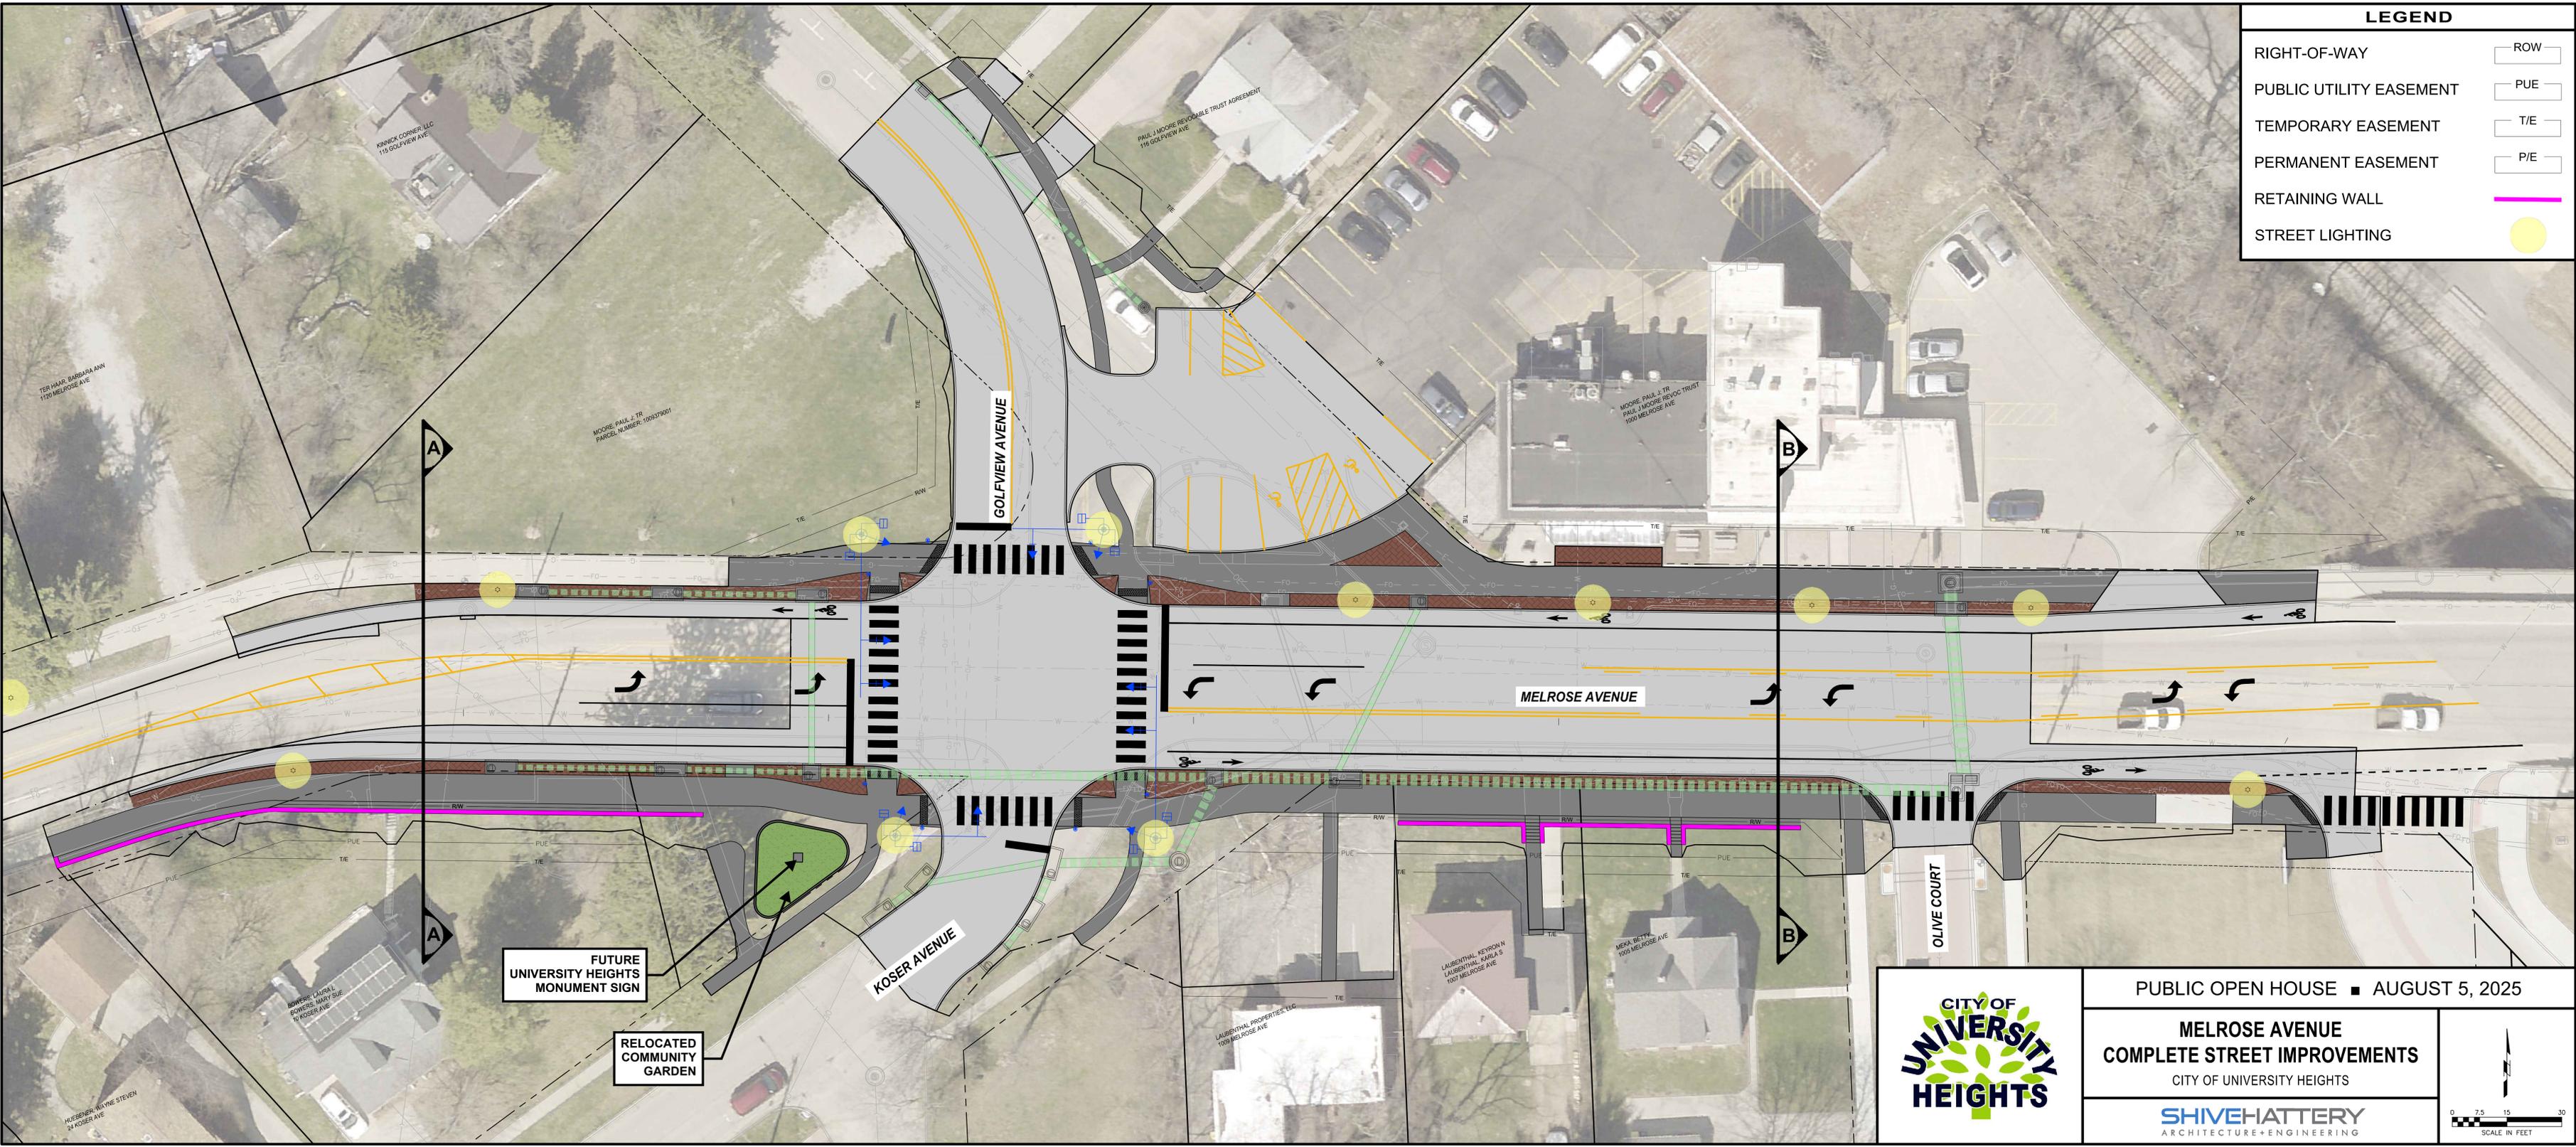

PUBLIC OPEN HOUSE ■ AUGUST 5, 2025

**MELROSE AVENUE
COMPLETE STREET IMPROVEMENTS**
CITY OF UNIVERSITY HEIGHTS

SHIVEHATTERY
ARCHITECTURE+ENGINEERING

