


MELROSE AVENUE - SECTION A - WEST OF KOSER AVENUE (LOOKING EAST)

NOT TO SCALE

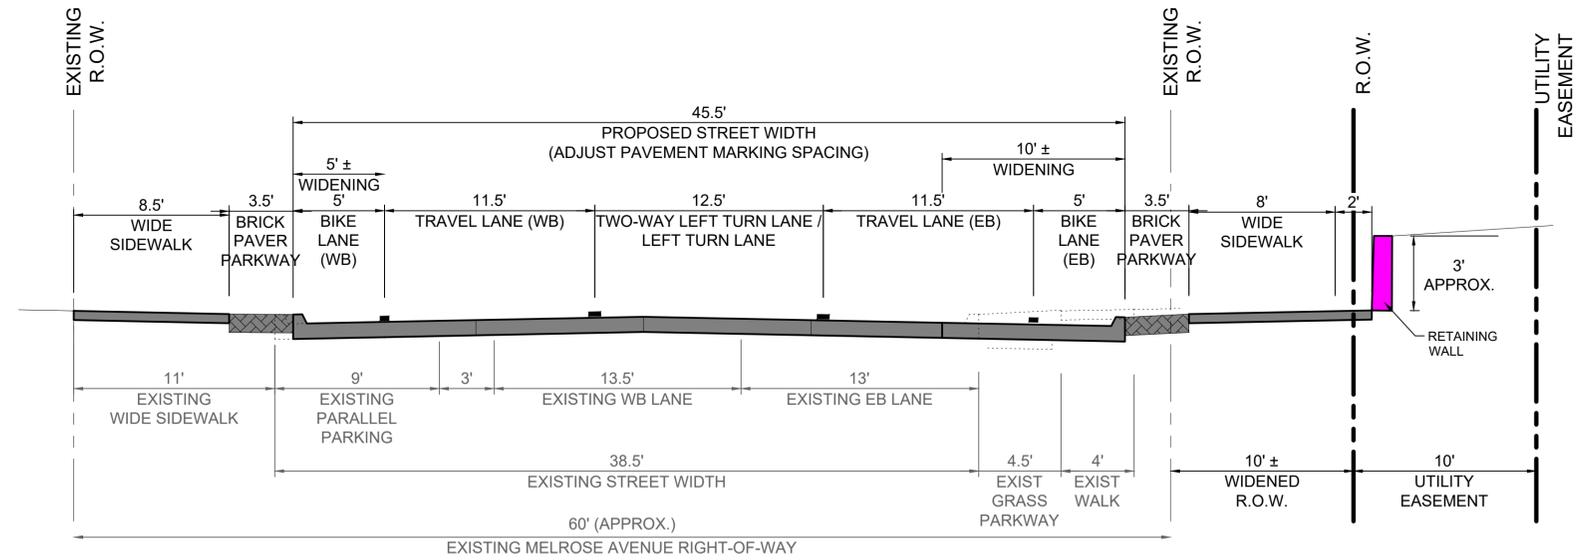

MELROSE AVENUE - SECTION B - EAST OF KOSER AVENUE (LOOKING EAST)

NOT TO SCALE



PUBLIC OPEN HOUSE ■ AUGUST 5, 2025

MELROSE AVENUE
COMPLETE STREET IMPROVEMENTS

CITY OF UNIVERSITY HEIGHTS

SHIVEHATTERY
ARCHITECTURE+ENGINEERING